

SRTC
CADD

NOTES
DO NOT SCALE DRAWINGS. DIMENSIONS MUST BE VERIFIED
ON SITE BY CONTRACTOR OR BUILDER.


HISTORY & REVISIONS	
NO.	DATE / BY / CHK
1	10/10/19
2	
3	
4	
5	
6	
7	

TOLERANCES UNLESS NOTED OTHERWISE:
X = ±.1
X.L = ±.05
X.CX = ±.01

THIRD ANGLE PROJECTION

DRAWN BY: _____
CUSTOMER: _____
SITE LOCATION: _____
DATE: _____

TITLE: _____
SCALE: _____
SHEET: _____

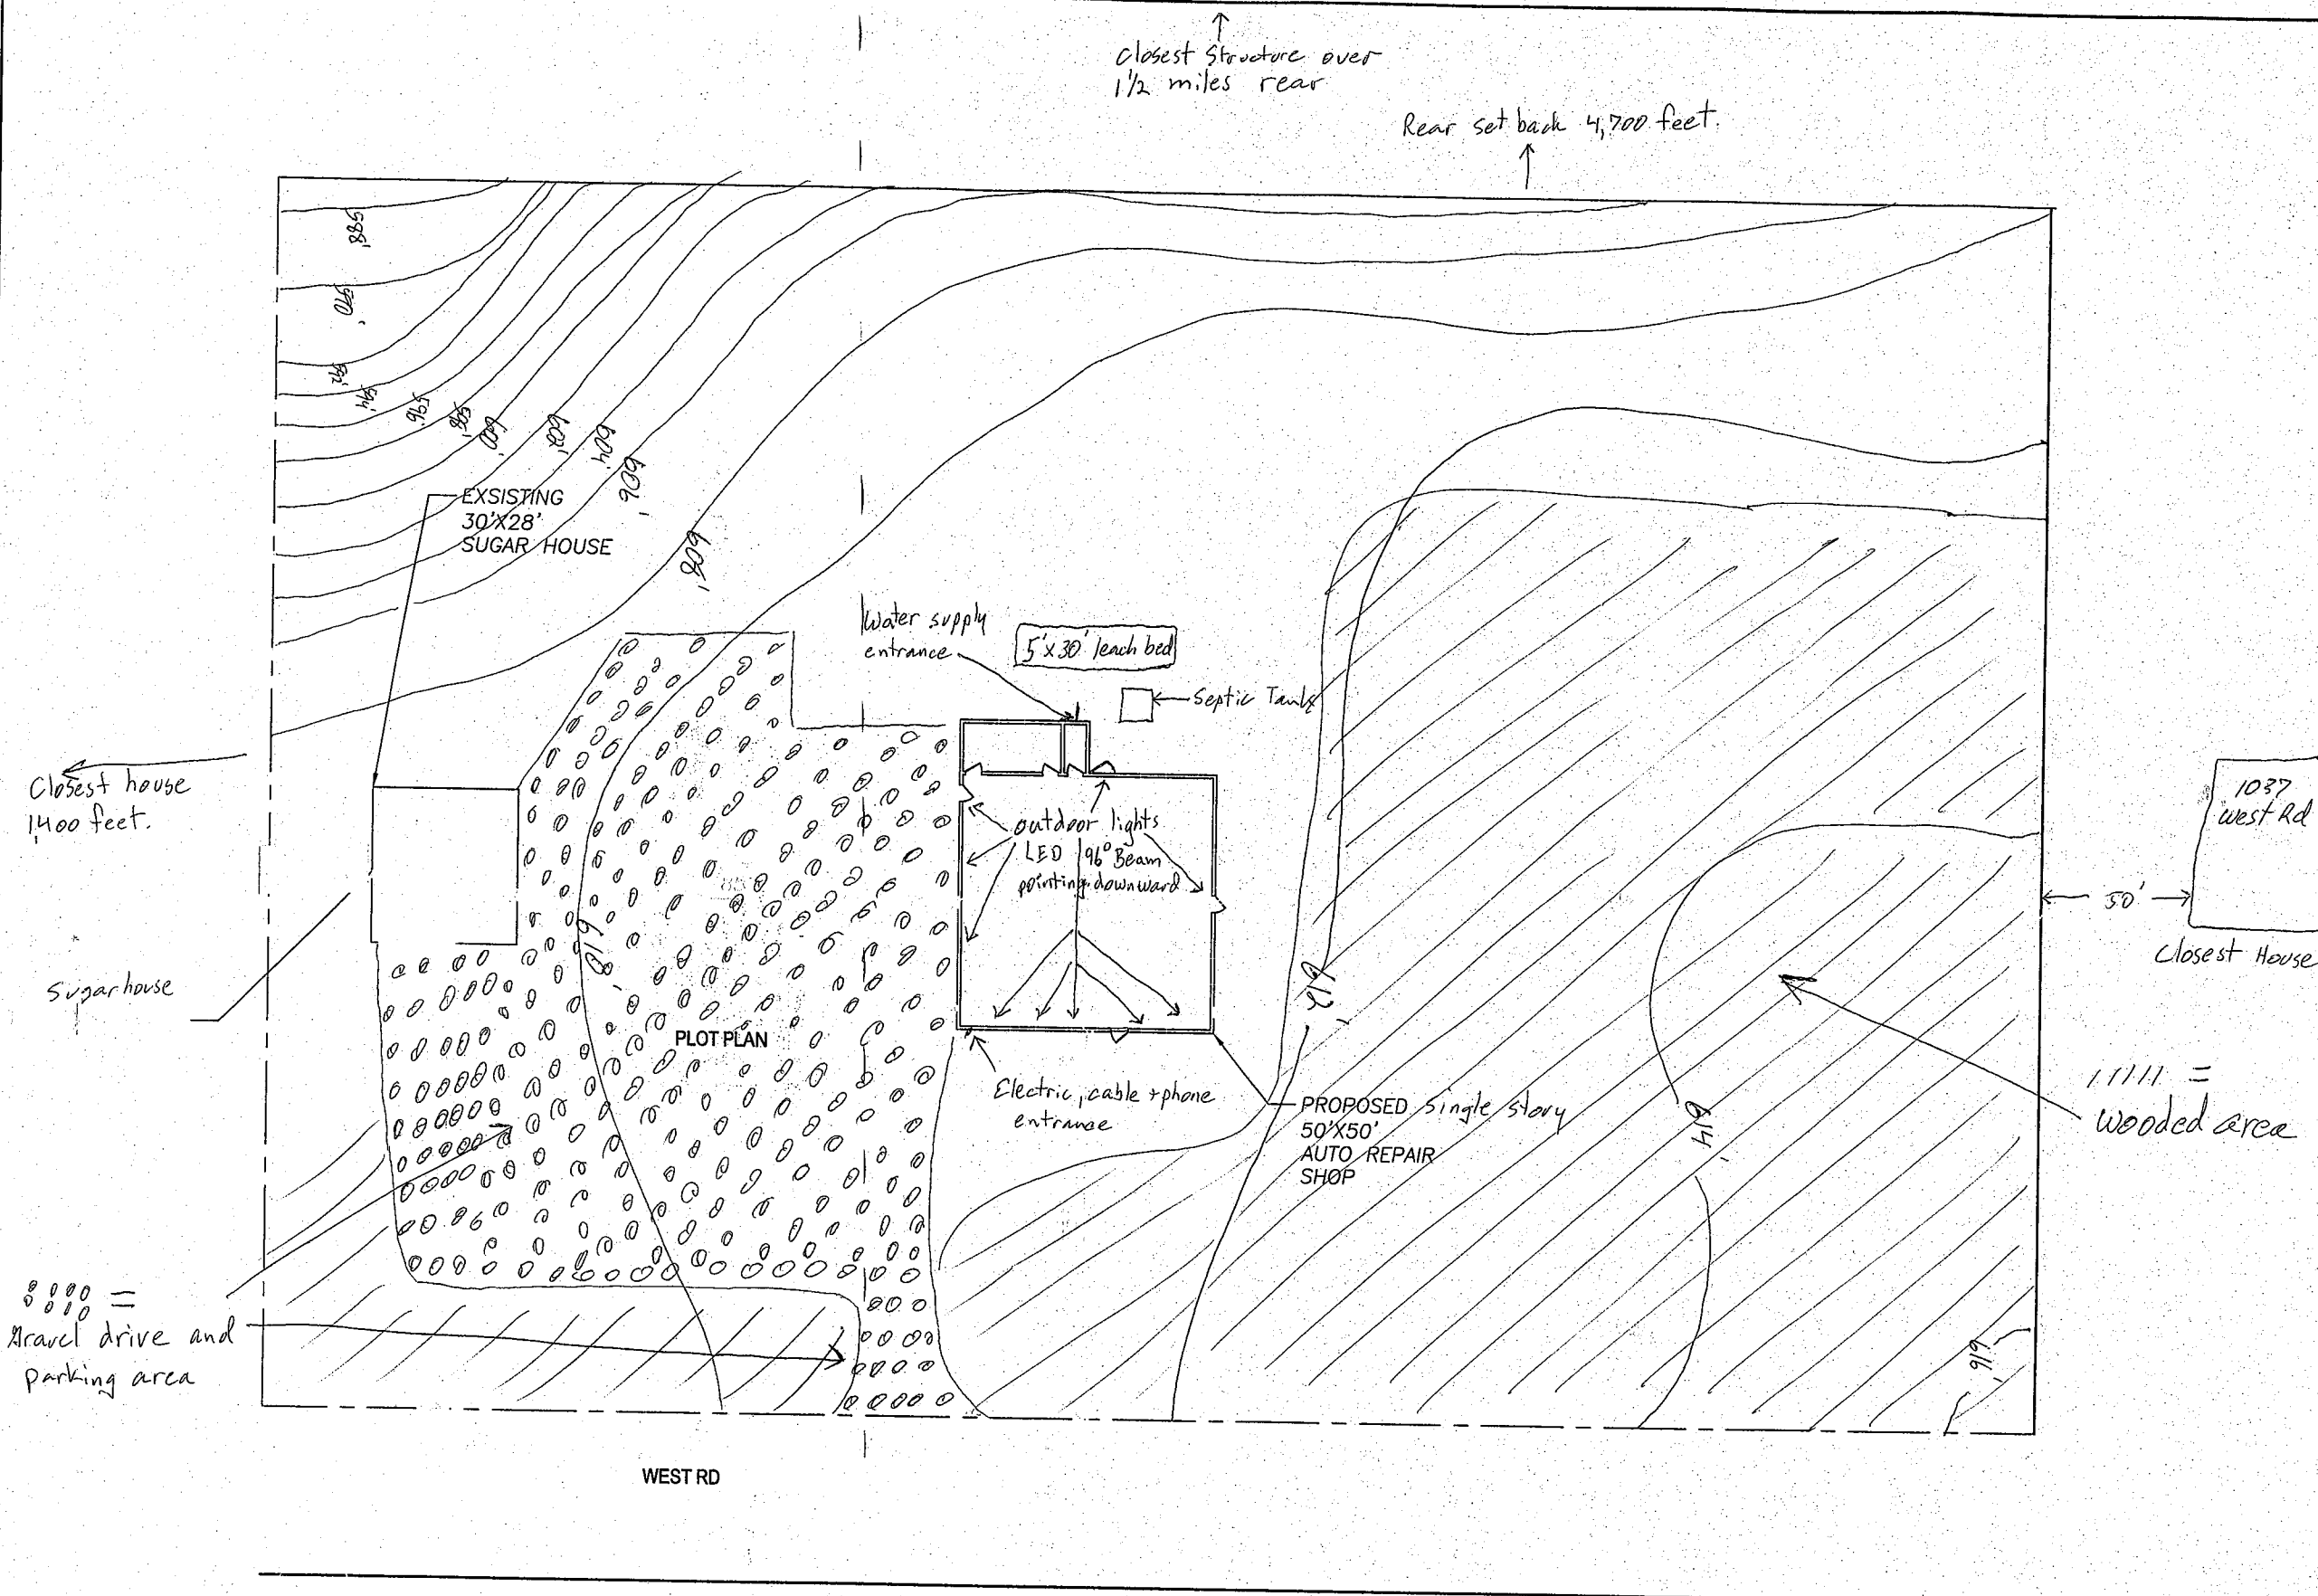

Closest house
1400 feet.

Sugarhouse

Travel drive and
parking area

WEST RD

Closest structure over
1 1/2 miles rear

Rear set back 4,700 feet.

11111 =
wooded area

1037
West Rd
50'
Closest House

EXISTING
30'X28'
SUGAR HOUSE

Water supply
entrance

5'x30' leach bed

Septic Tanks

outdoor lights
LED 196° Beam
pointing downward

Electric, cable + phone
entrance

PROPOSED Single story
50'X50'
AUTO REPAIR
SHOP

PLOT PLAN

DRAWN BY

CUSTOMER

SITE LOCATION

DATE


TITLE

SCALE


SHEET

REVISIONS			
ZONE	REV	DESCRIPTION	DATE


1 Front Elevation
Scale: 1/4"=1'

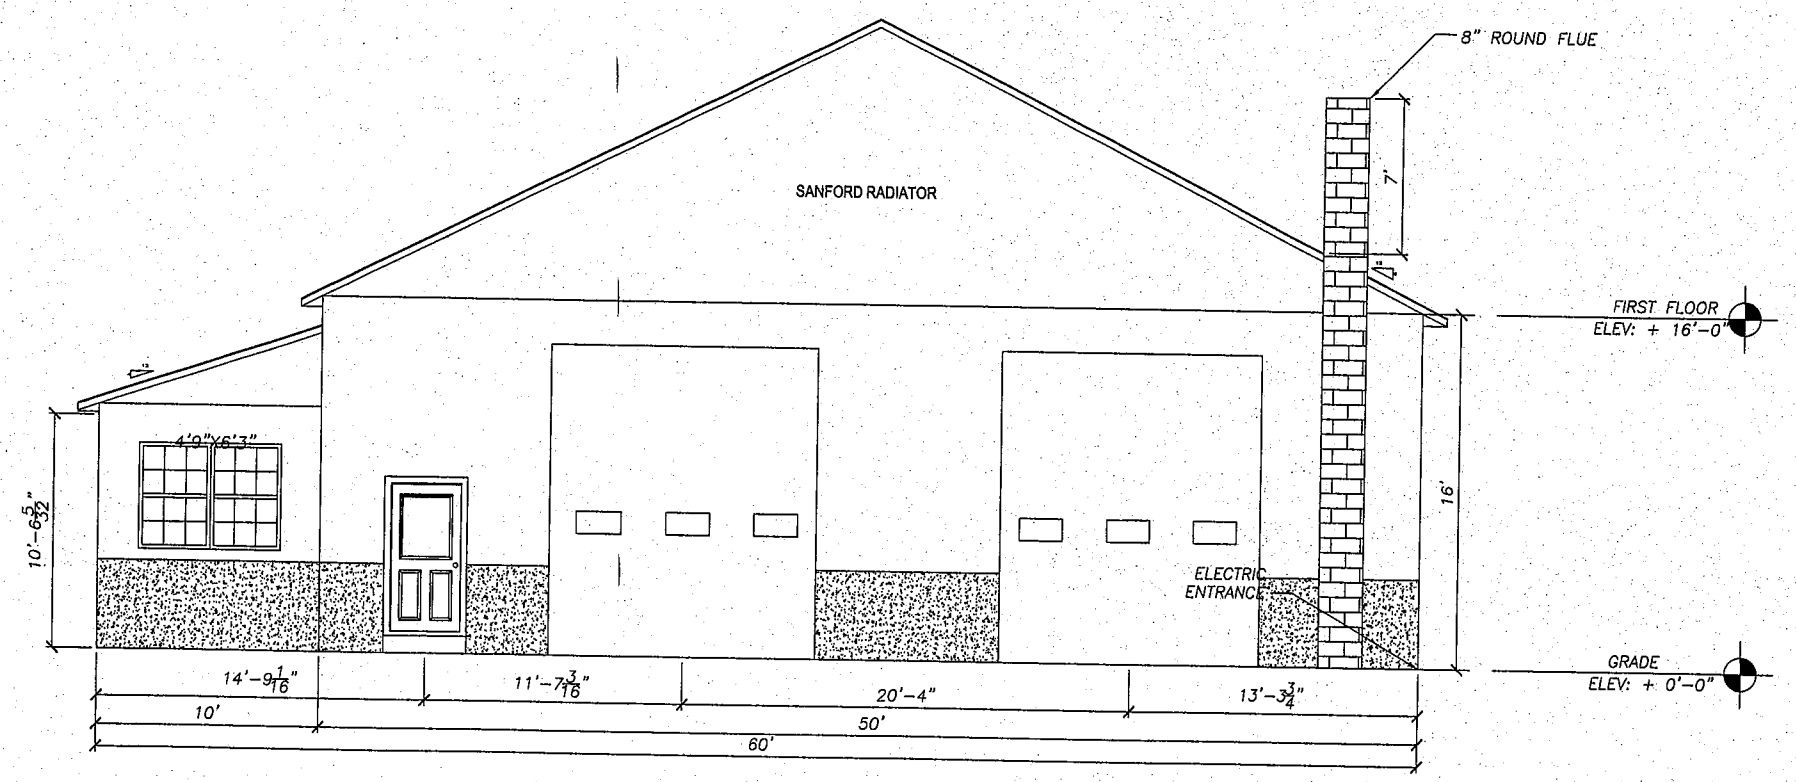


REVISIONS		DATE	APPROVED
ZONE	REV	DESCRIPTION	

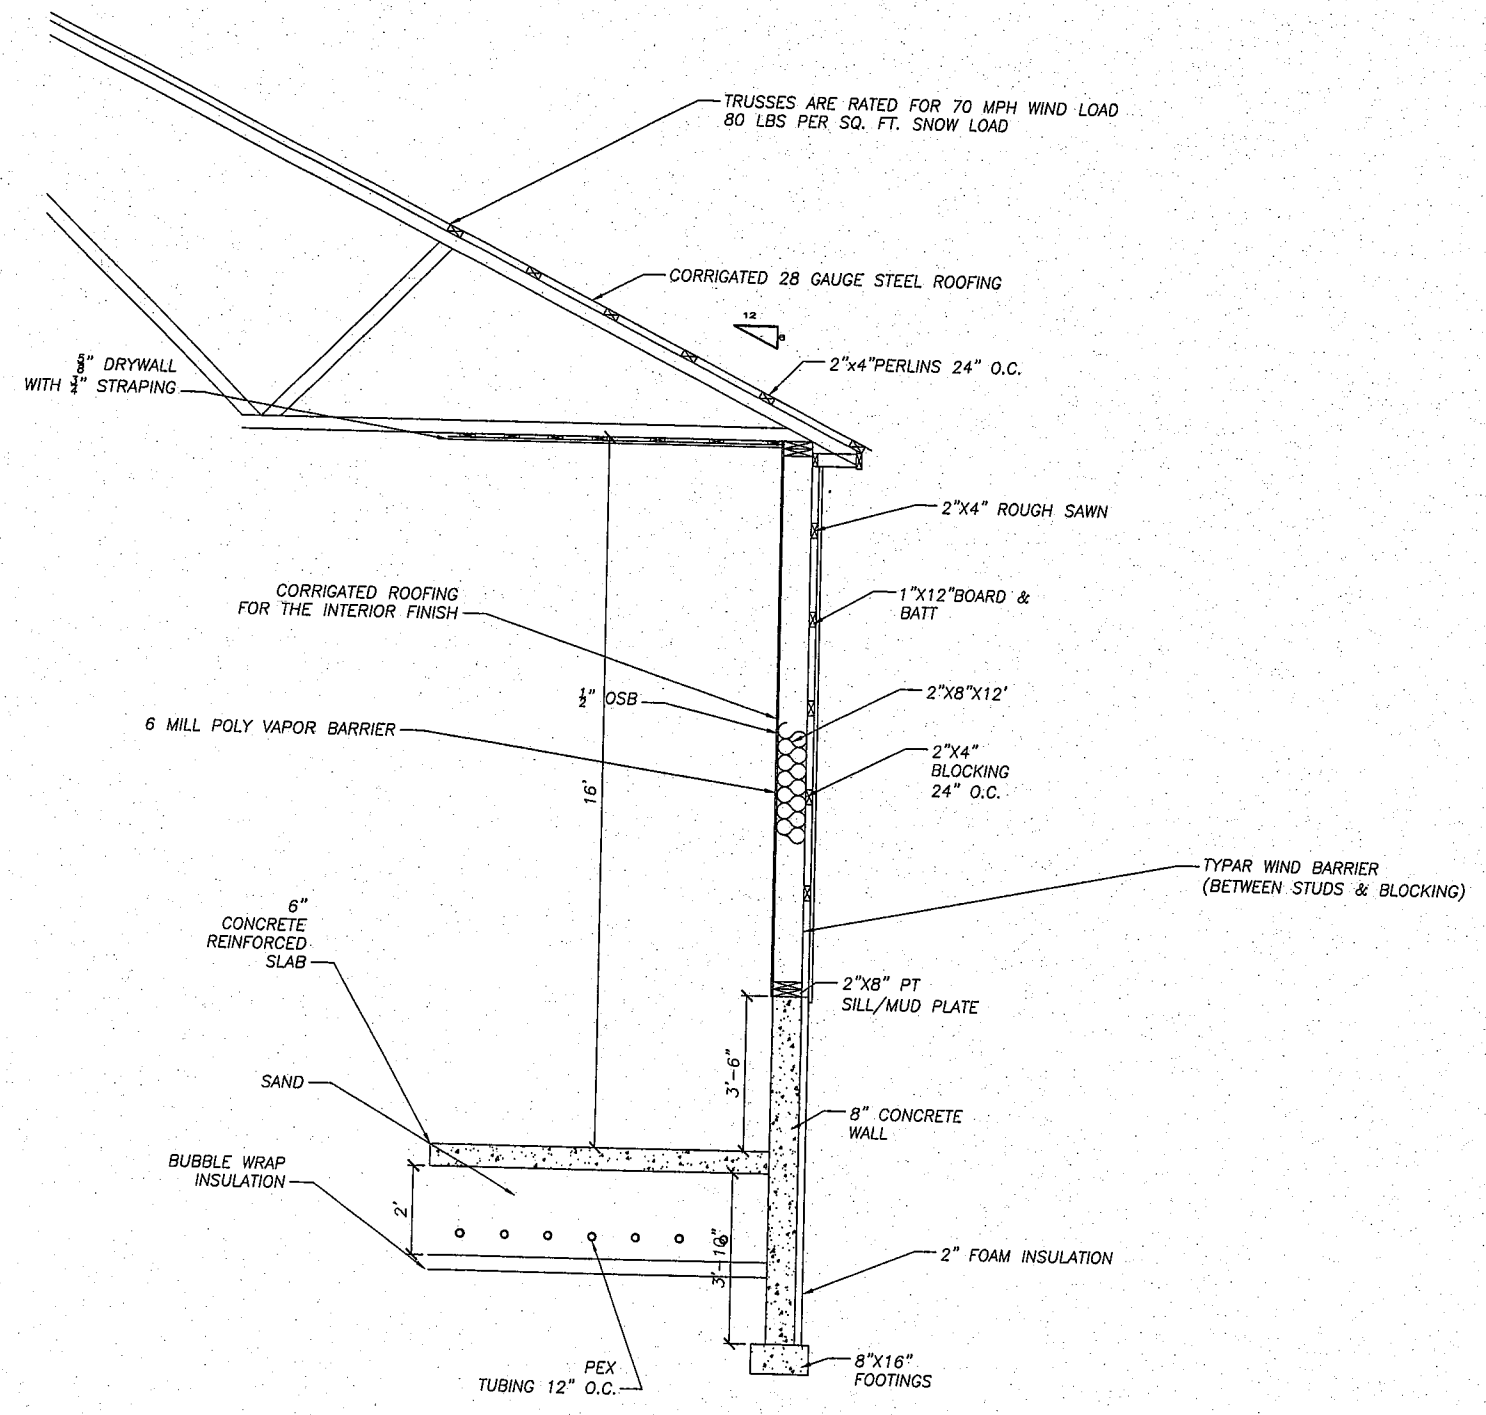

REVISIONS			
ZONE	REV	DESCRIPTION	DATE

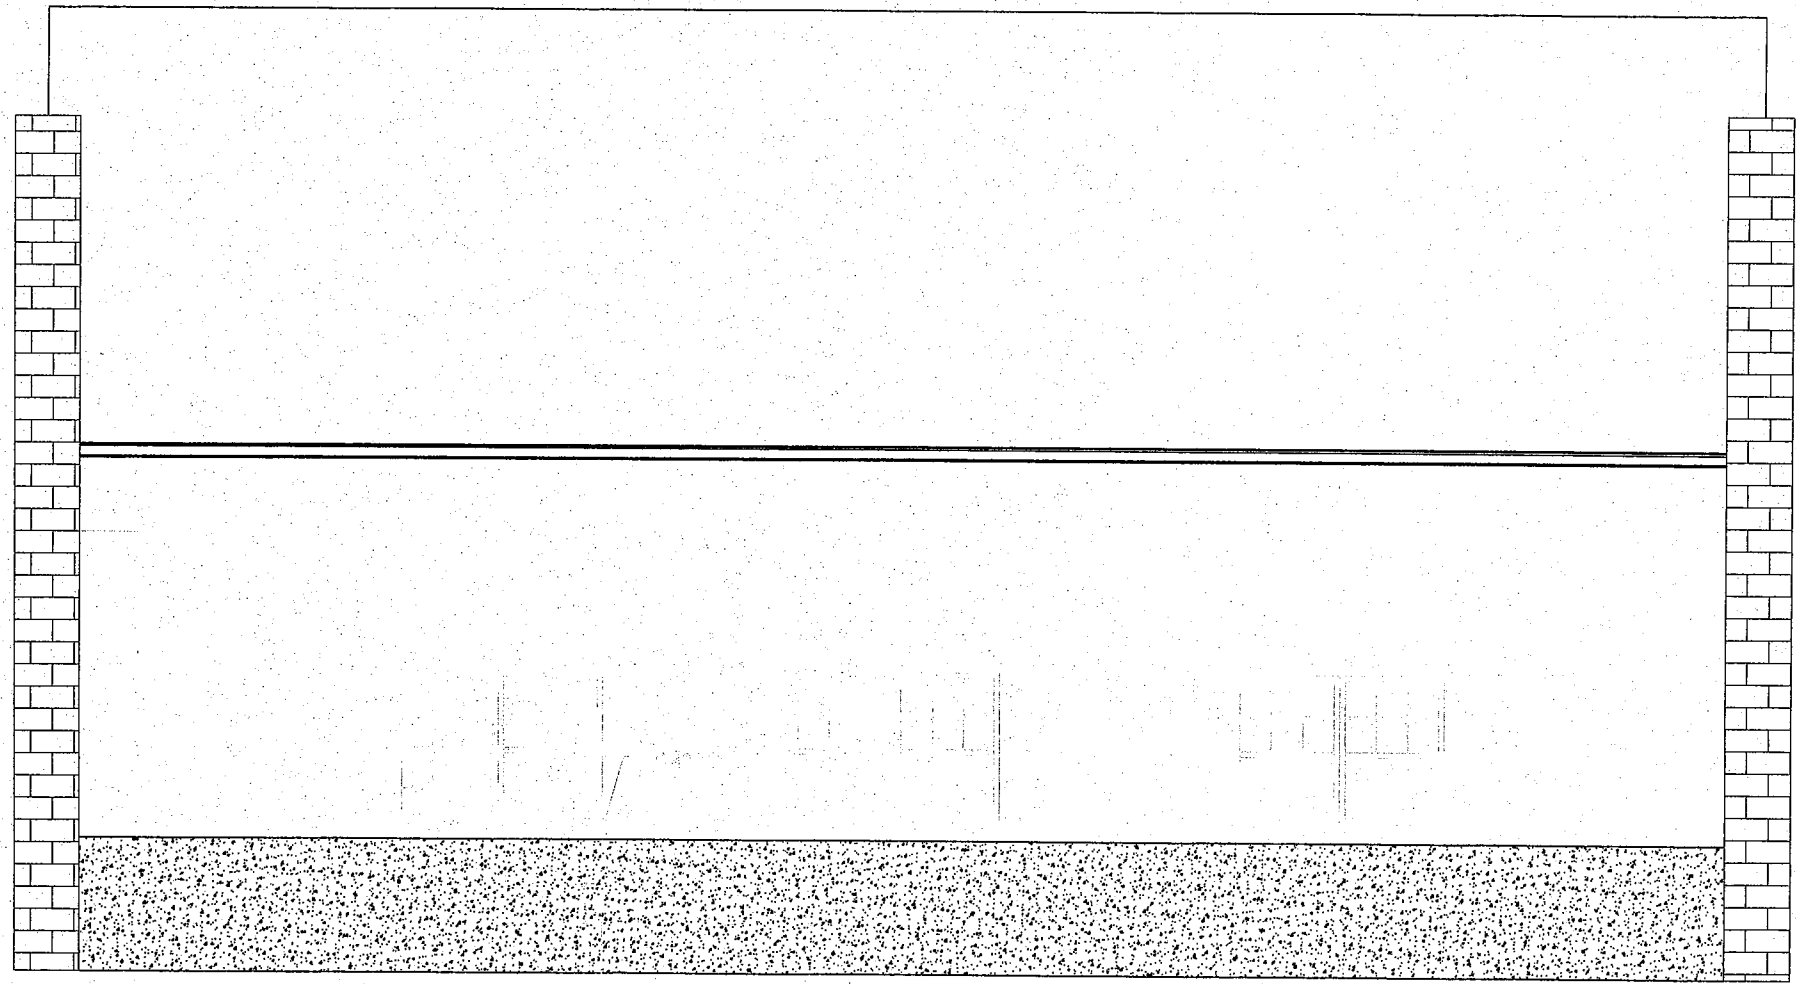

REVISIONS			
ZONE	REV	DESCRIPTION	DATE

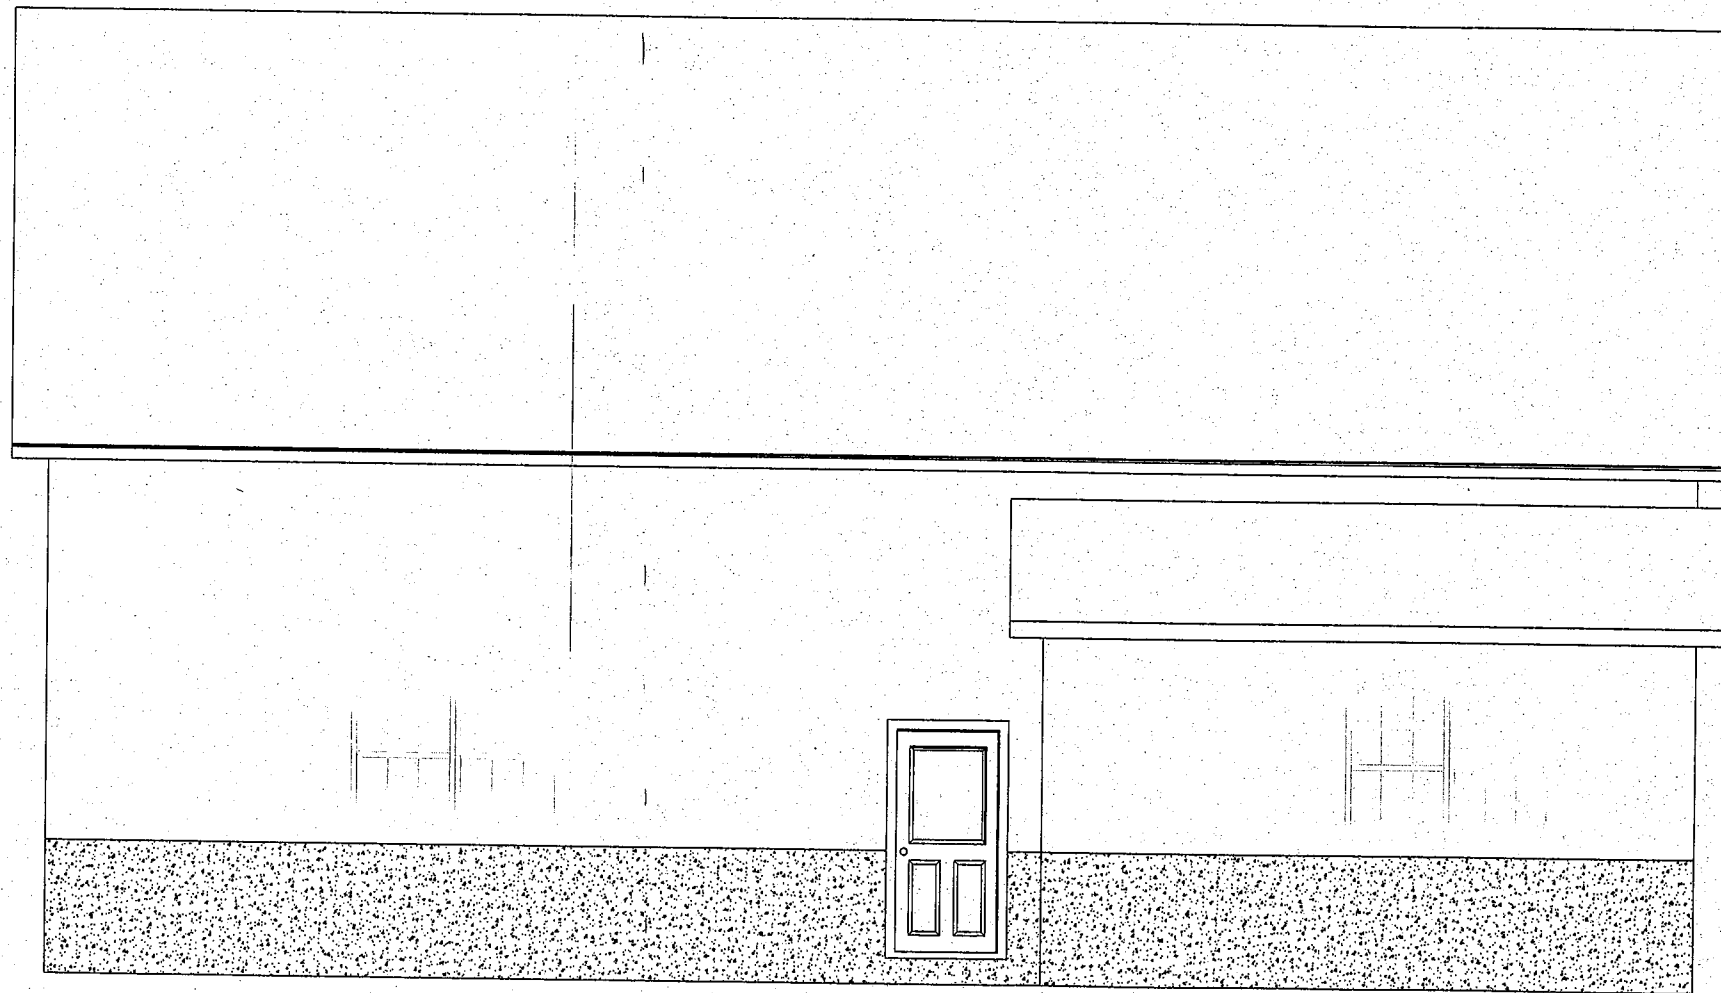

1 LEFT ELEVATION
Scale: 3/8"=1'-0"

REVISIONS				
ZONE	REV	DESCRIPTION	DATE	APPROVED

