


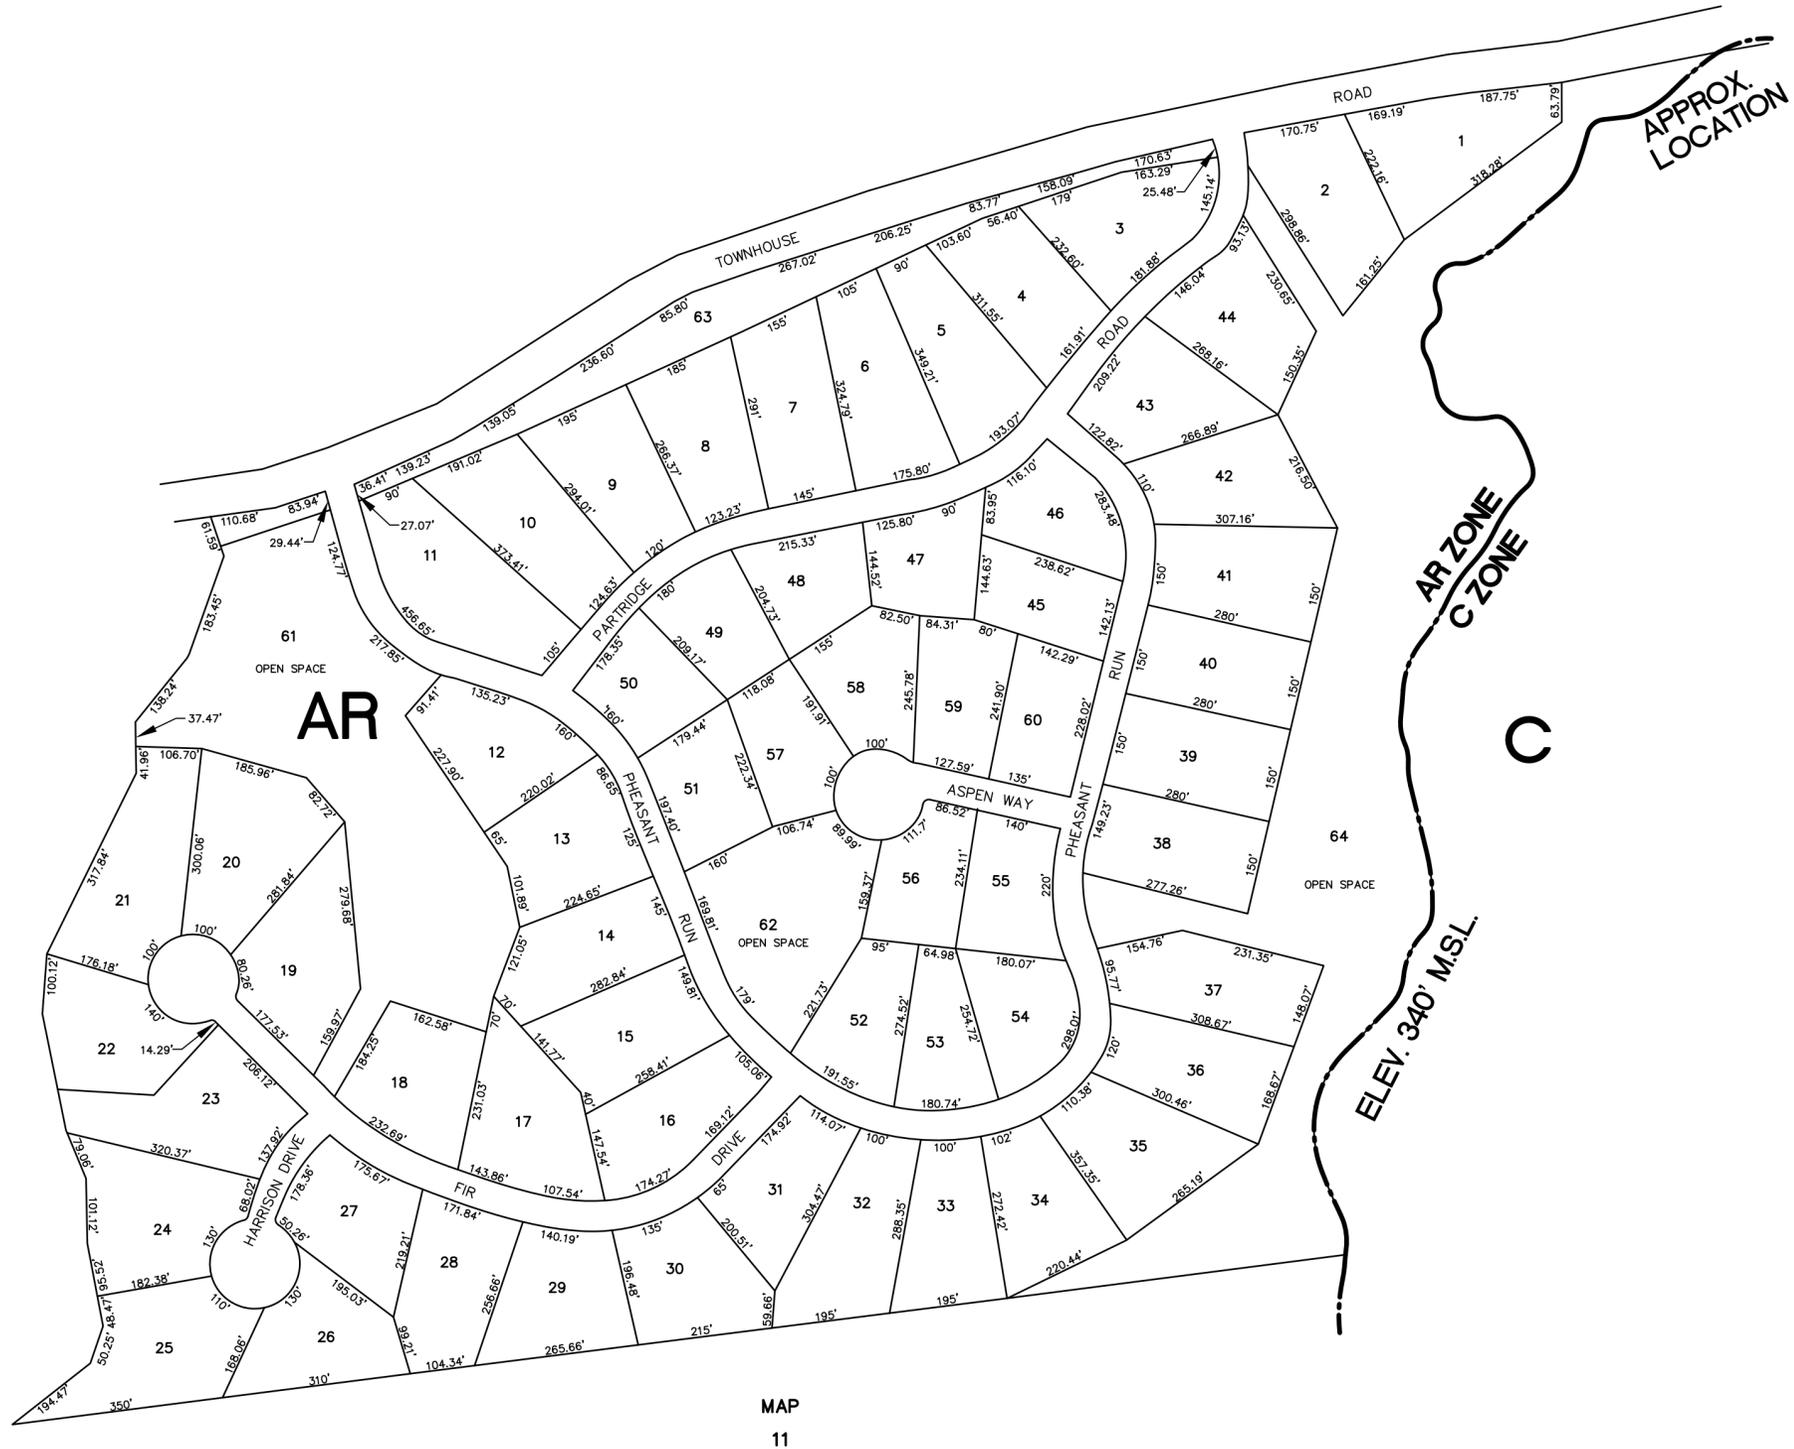

MAP
11



MAP
11

MAP
11

MAP
11

LEGEND

- PARCEL NUMBER ----- 25
- ADJACENT MAPS ----- MAP 21
- MATCH LINE -----

FOR ASSESSMENT PURPOSES ONLY.
NOT TO BE USED FOR CONVEYANCES.

THE 100 YEAR FLOOD HAZARD AREA SHOWN HEREON IS APPROXIMATE AS DETERMINED BY FLOOD INSURANCE RATE MAPS DATED 2/1/1985. ANY APPARENT DISCREPANCIES OR CONCERNS THAT MAY ARISE SHOULD BE ADDRESSED ON A LOT BY LOT BASIS BY AN APPROPRIATE PROFESSIONAL.

PROPERTY MAP
TOWN OF WATERBORO
YORK COUNTY MAINE
SCALE 1 INCH = 200 ± FEET
PREPARED BY: SEBAGO TECHNICS, INC.