


MAP 3

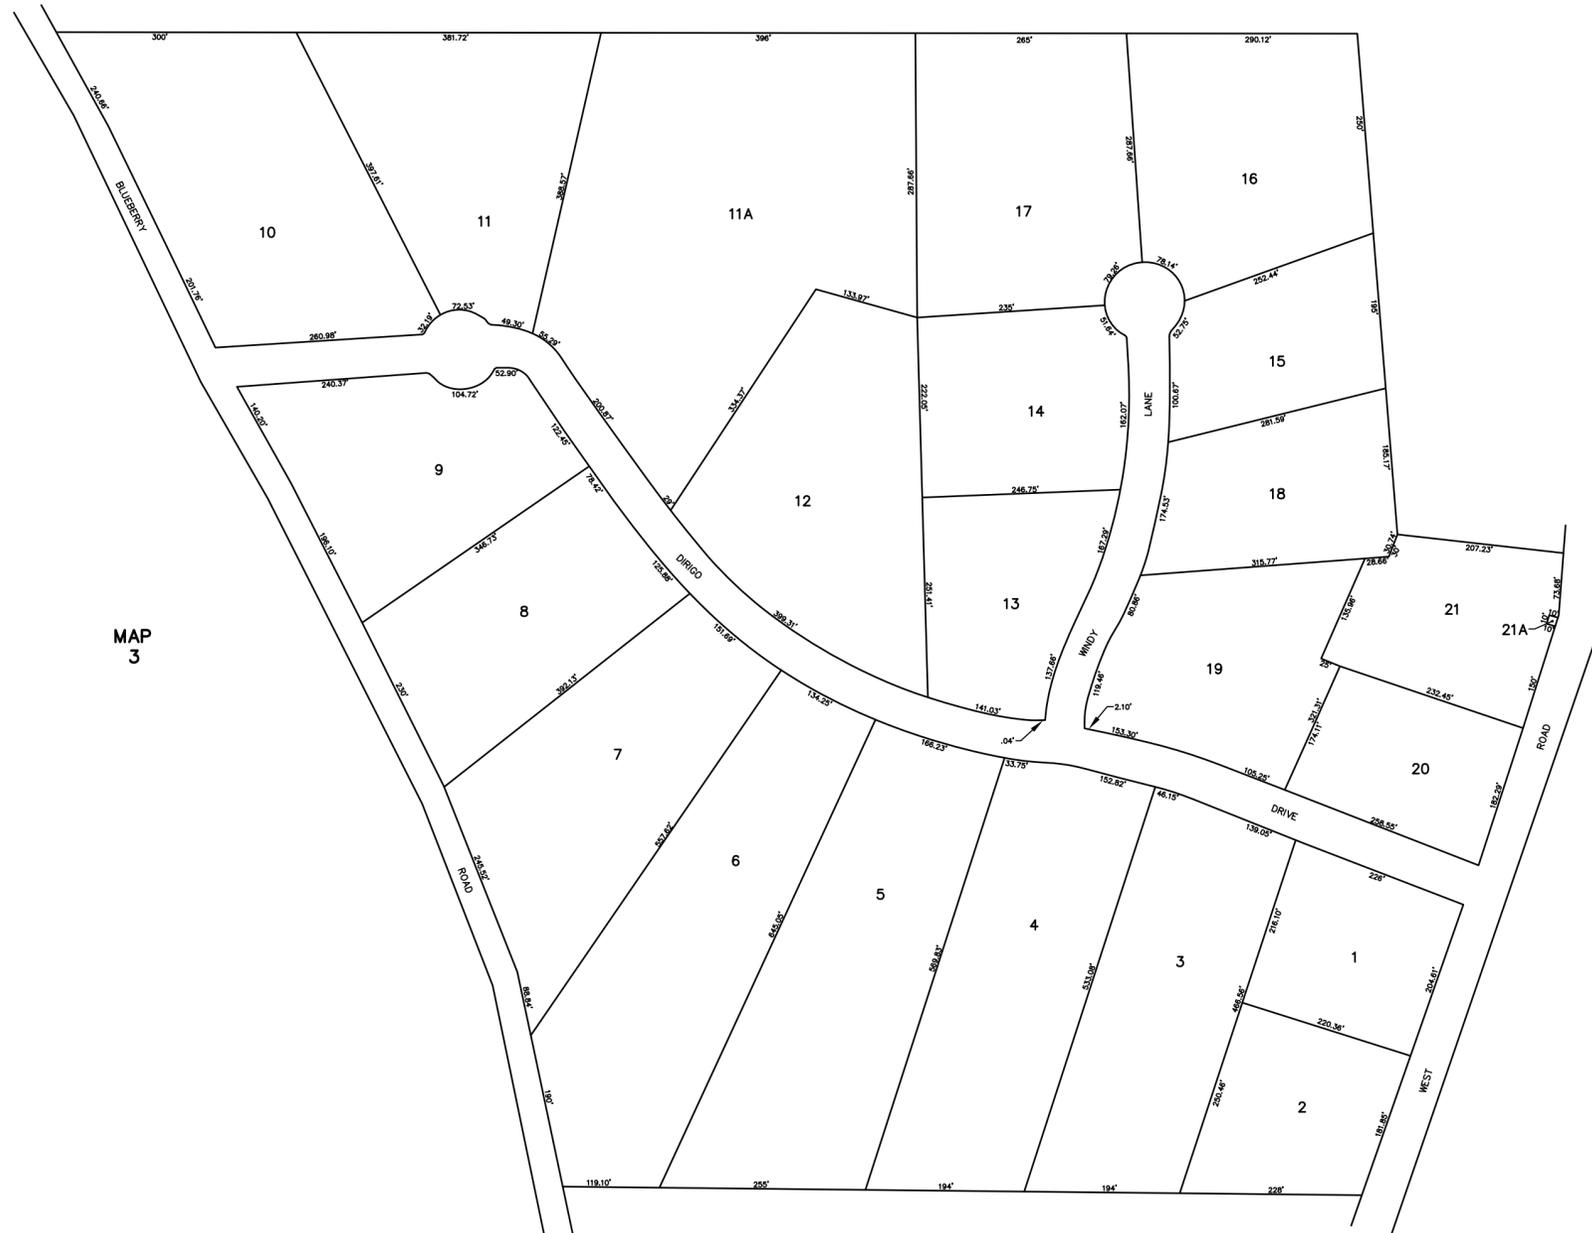

MAP 3

MAP 3

NOTE:
ALL LOTS SHOWN HEREON
ARE LOCATED IN THE AR ZONE.

LEGEND

PARCEL NUMBER ----- 25
ADJACENT MAPS ----- MAP 21
MATCH LINE -----

FOR ASSESSMENT PURPOSES ONLY.
NOT TO BE USED FOR CONVEYANCES.

THE 100 YEAR FLOOD HAZARD AREA SHOWN HEREON IS
APPROXIMATE AS DETERMINED BY FLOOD INSURANCE RATE MAPS
DATED 2/1/1985. ANY APPARENT DISCREPANCIES OR CONCERNS
THAT MAY ARISE SHOULD BE ADDRESSED ON A LOT BY LOT BASIS
BY AN APPROPRIATE PROFESSIONAL.

PROPERTY MAP
TOWN OF WATERBORO
YORK COUNTY MAINE
SCALE 1 INCH = 150 ± FEET