


NOTE:  
ALL LOTS SHOWN HEREON  
ARE LOCATED IN THE F&A ZONE.

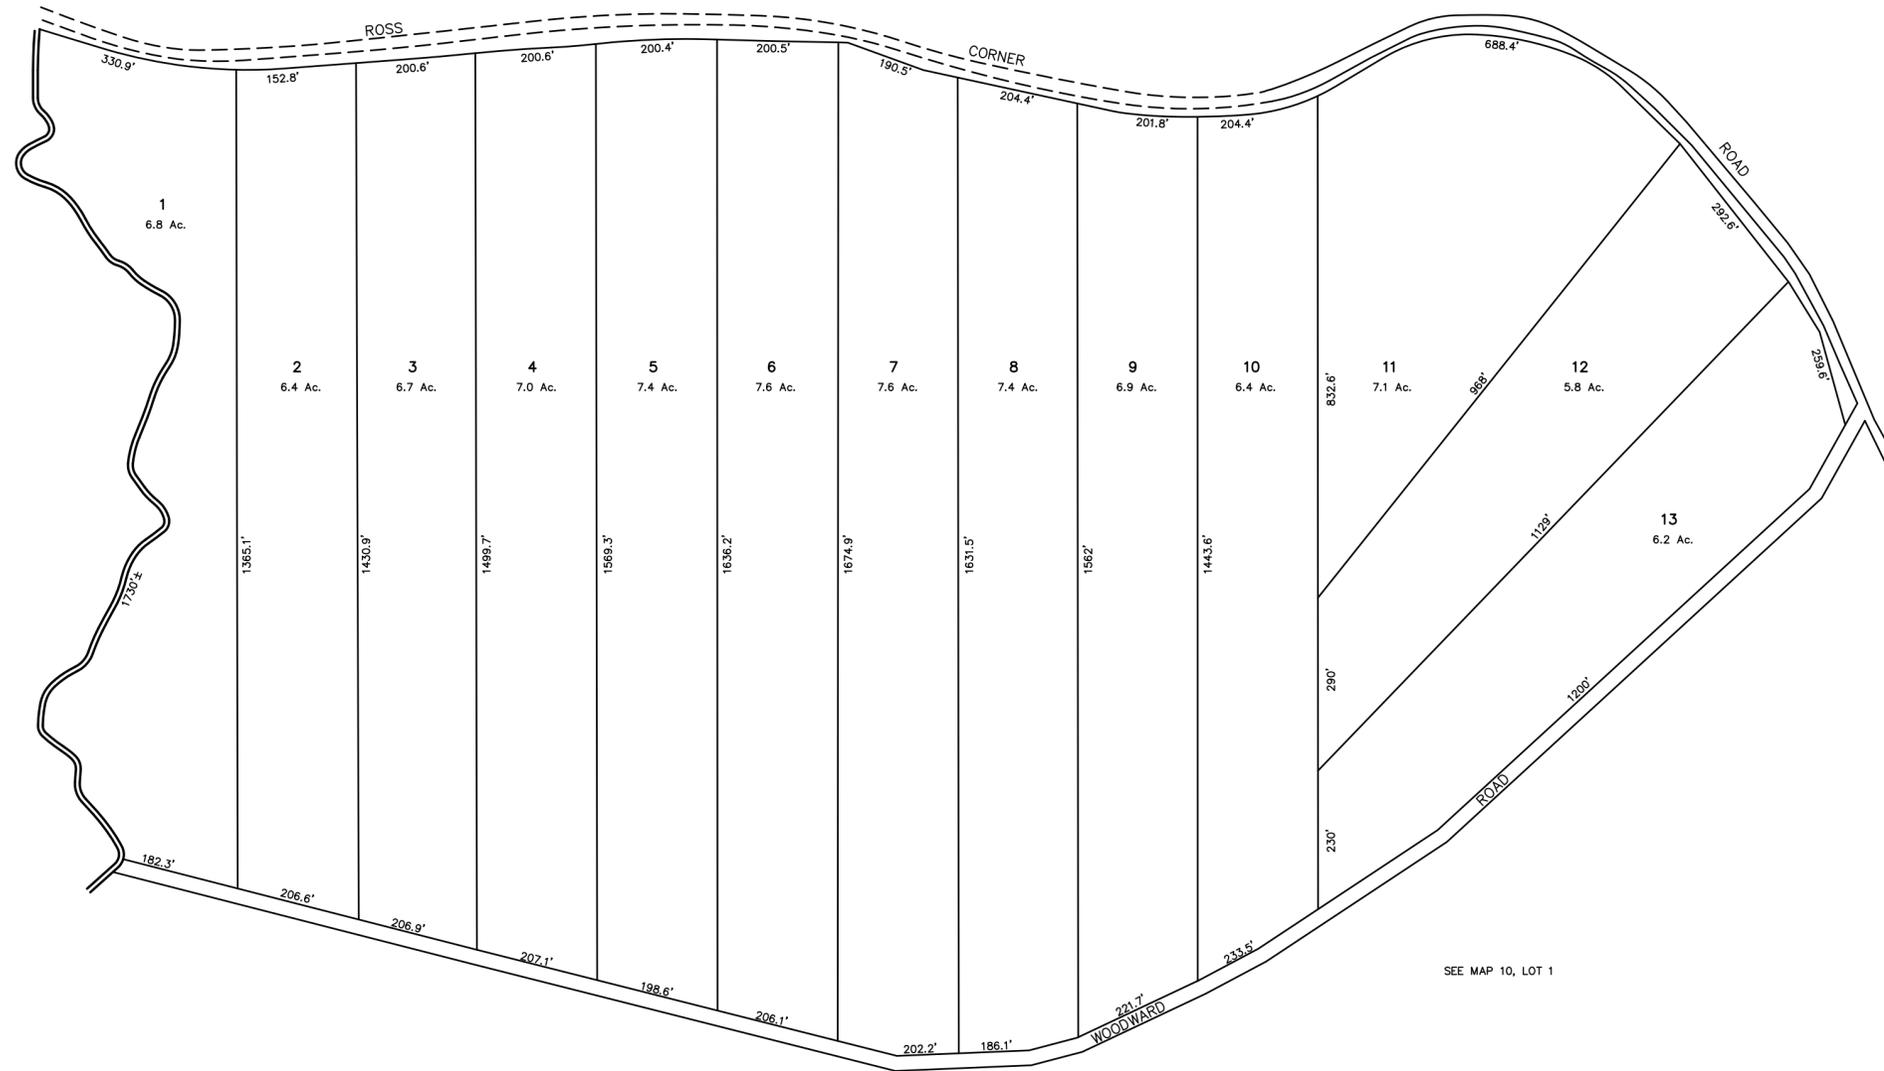

LEGEND

- PARCEL NUMBER ----- 25
- ADJACENT MAPS ----- MAP 21
- MATCH LINE -----

FOR ASSESSMENT PURPOSES ONLY.  
NOT TO BE USED FOR CONVEYANCES.

THE 100 YEAR FLOOD HAZARD AREA SHOWN HEREON IS APPROXIMATE AS DETERMINED BY FLOOD INSURANCE RATE MAPS DATED 2/1/1985. ANY APPARENT DISCREPANCIES OR CONCERNS THAT MAY ARISE SHOULD BE ADDRESSED ON A LOT BY LOT BASIS BY AN APPROPRIATE PROFESSIONAL.

PROPERTY MAP  
TOWN OF WATERBORO  
YORK COUNTY MAINE  
SCALE 1 INCH = 200 ± FEET  
PREPARED BY: SEBAGO TECHNICS, INC.