


MAP
4

MAP
4

MAP
4

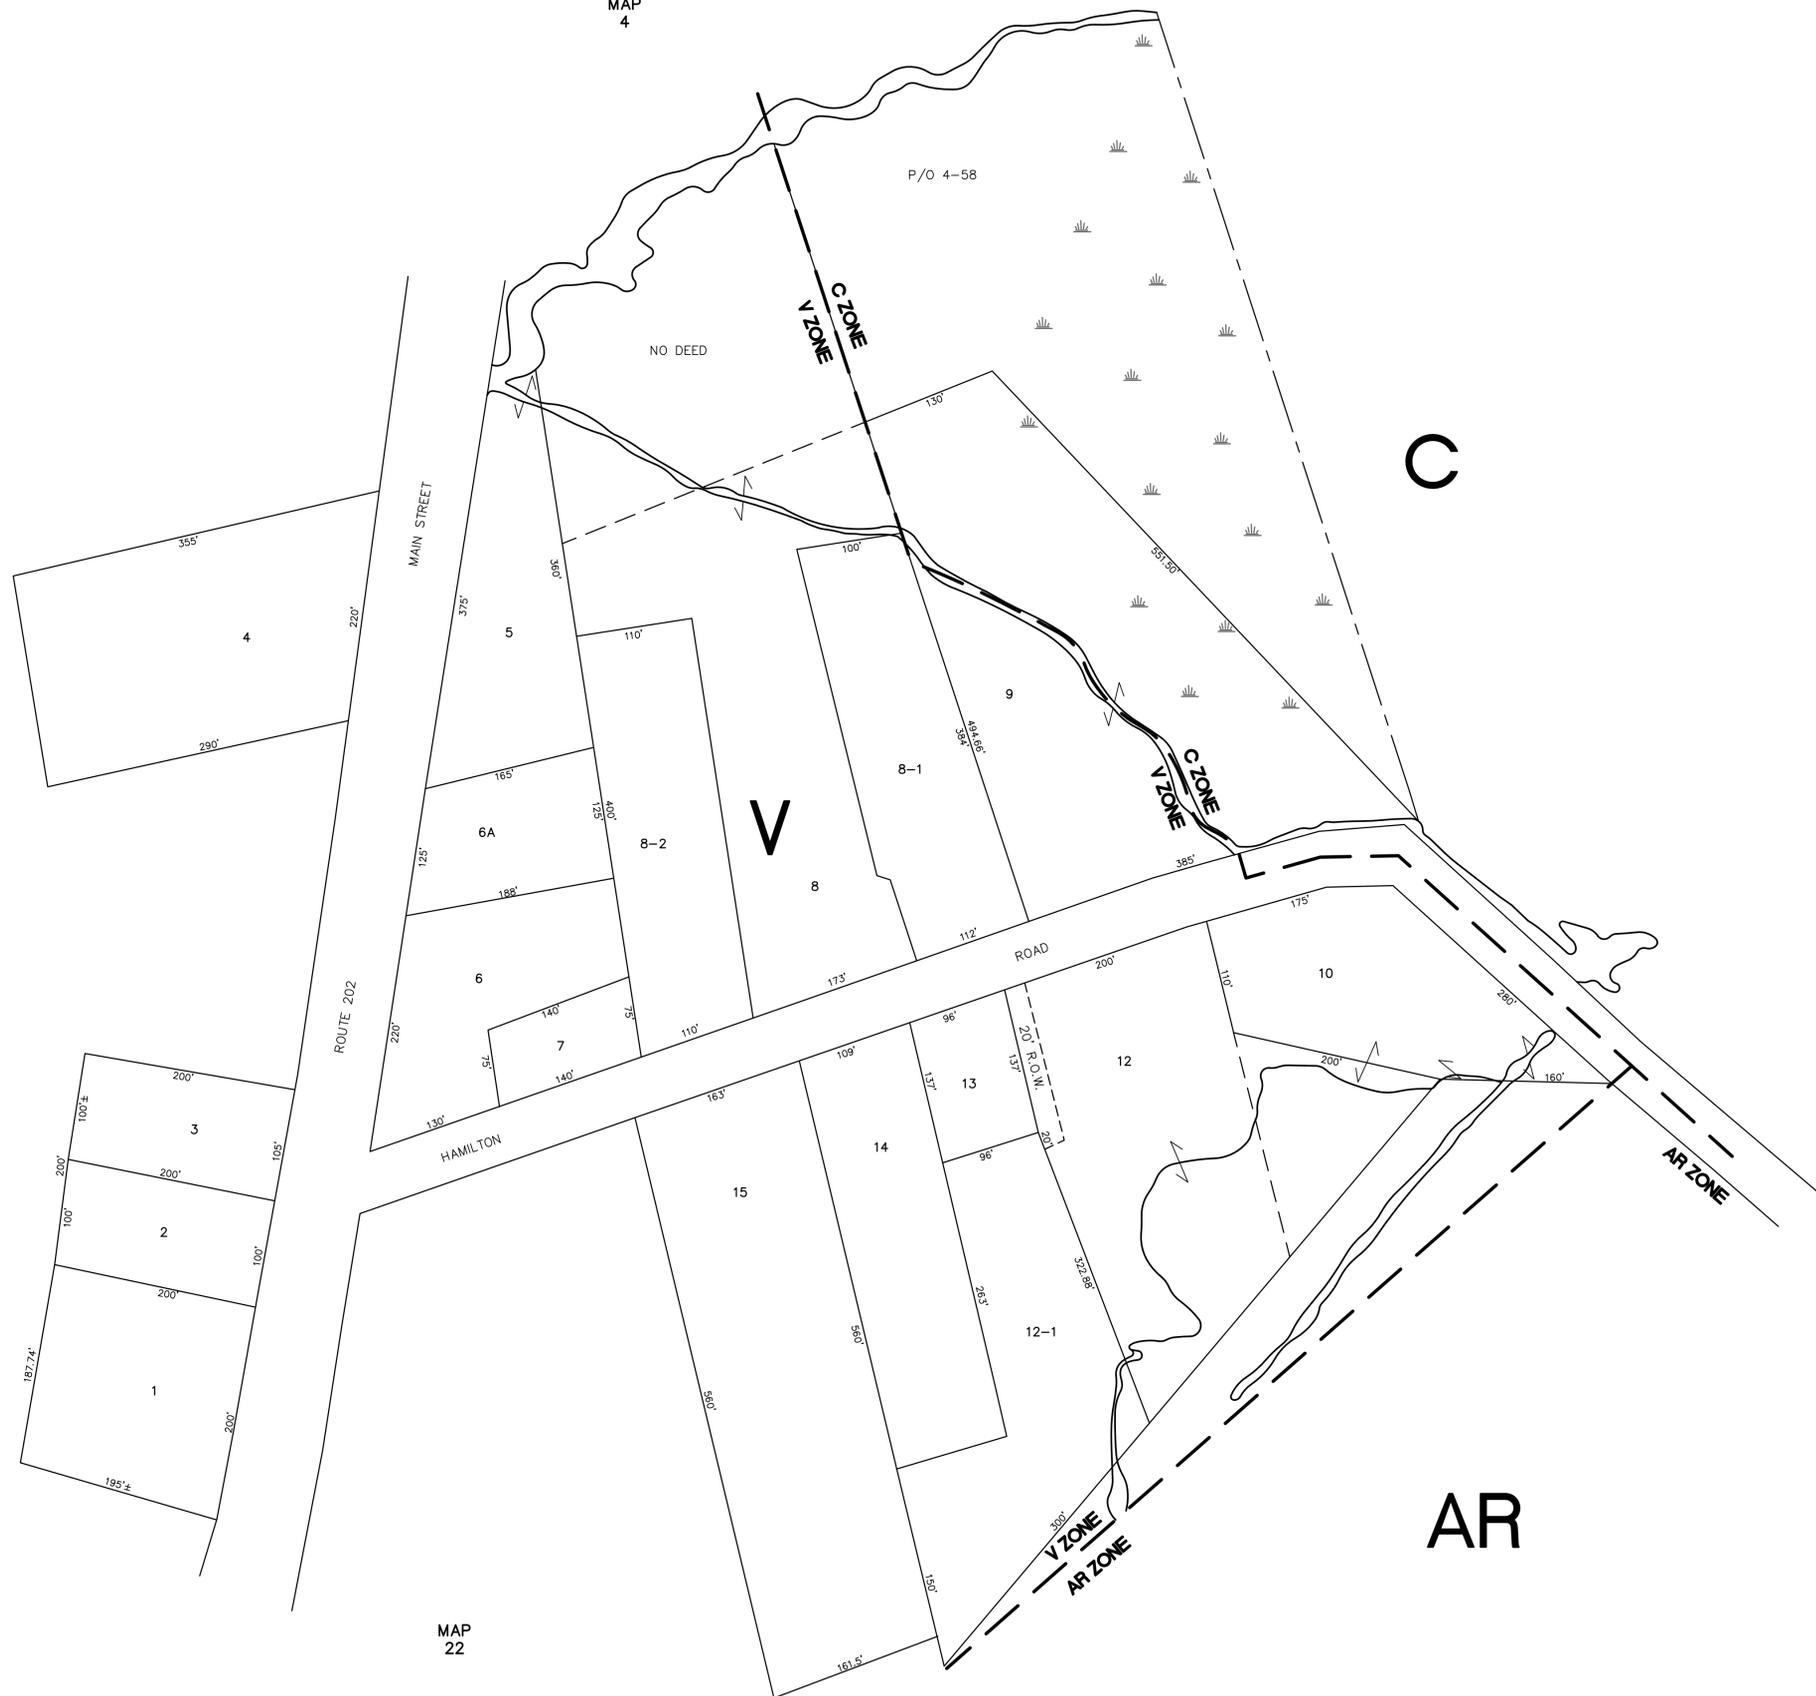

MAP
22

LEGEND
 PARCEL NUMBER _____ 25
 ADJACENT MAPS _____ MAP 21
 MATCH LINE - - - - -

FOR ASSESSMENT PURPOSES ONLY.
 NOT TO BE USED FOR CONVEYANCES.

THE 100 YEAR FLOOD HAZARD AREA SHOWN HEREON IS APPROXIMATE AS DETERMINED BY FLOOD INSURANCE RATE MAPS DATED 2/1/1985. ANY APPARENT DISCREPANCIES OR CONCERNS THAT MAY ARISE SHOULD BE ADDRESSED ON A LOT BY LOT BASIS BY AN APPROPRIATE PROFESSIONAL.

PROPERTY MAP
 TOWN OF WATERBORO
 YORK COUNTY MAINE
 SCALE 1 INCH = 80 ± FEET
 PREPARED BY: SEBAGO TECHNICS, INC.