




MAP 4

MAP 4

MAP 4

MAP 22

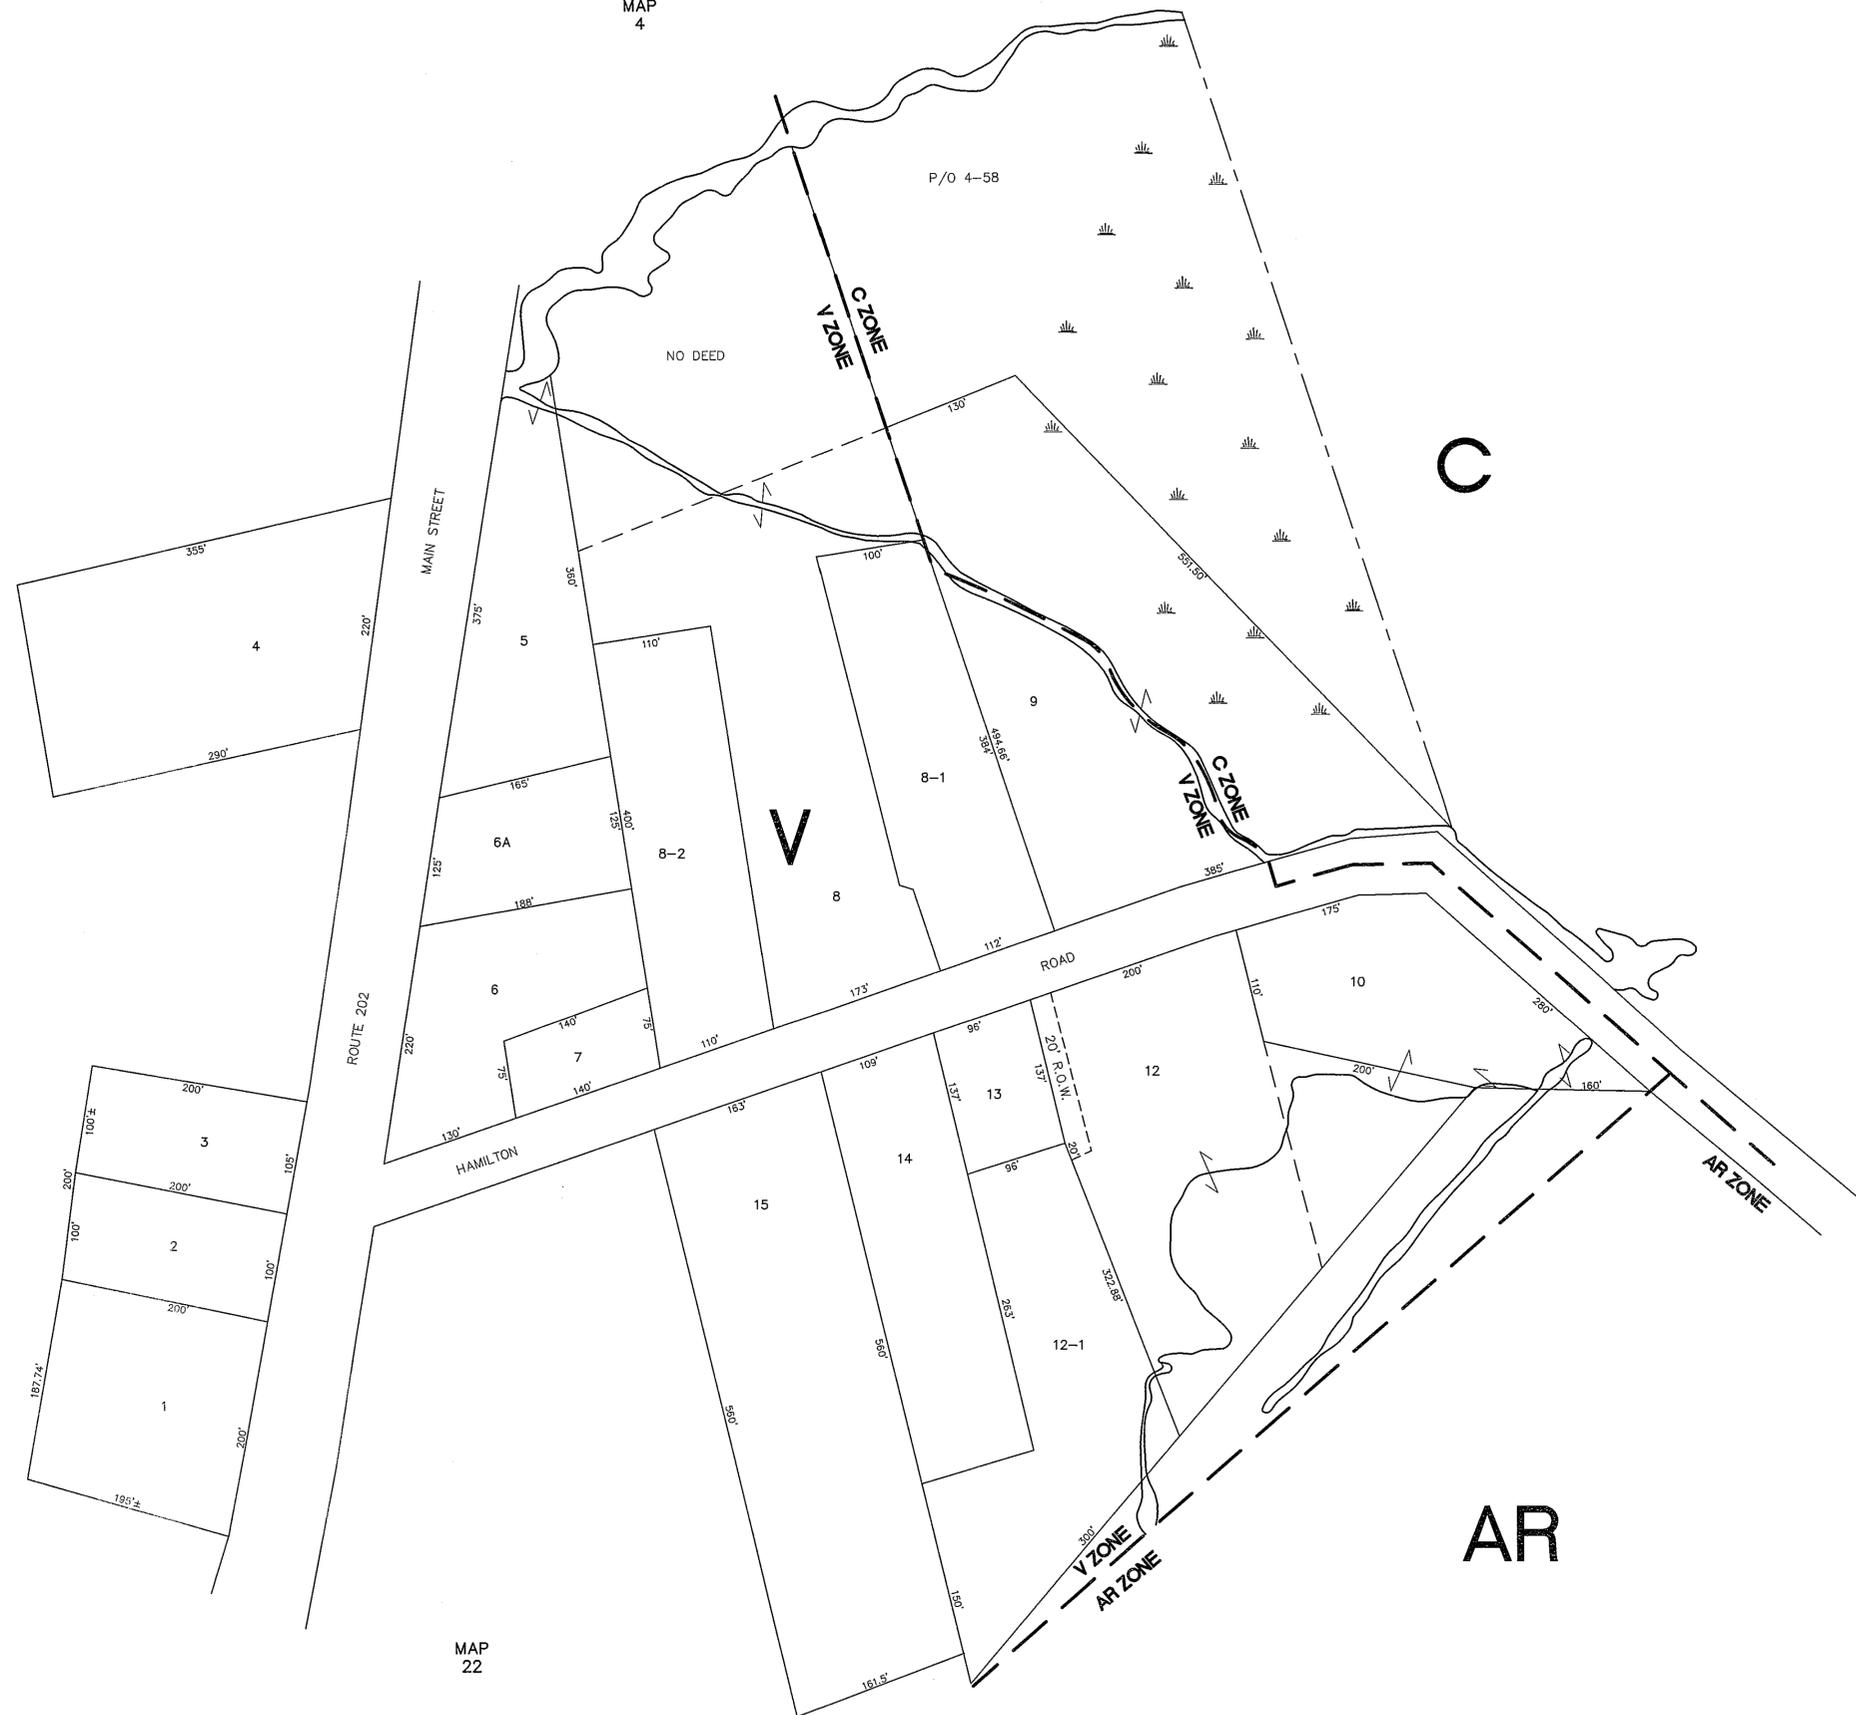

LEGEND  
 PARCEL NUMBER \_\_\_\_\_ 25  
 ADJACENT MAPS \_\_\_\_\_ MAP 21  
 MATCH LINE - - - - -

FOR ASSESSMENT PURPOSES ONLY.  
 NOT TO BE USED FOR CONVEYANCES.

THE 100 YEAR FLOOD HAZARD AREA SHOWN HEREON IS APPROXIMATE AS DETERMINED BY FLOOD INSURANCE RATE MAPS DATED 2/1/1985. ANY APPARENT DISCREPANCIES OR CONCERNS THAT MAY ARISE SHOULD BE ADDRESSED ON A LOT BY LOT BASIS BY AN APPROPRIATE PROFESSIONAL.

REVISED THROUGH APRIL 2009

PROPERTY MAP  
 TOWN OF WATERBORO  
 YORK COUNTY MAINE

SCALE 1 INCH = 80 ± FEET

PREPARED BY: SEBAGO TECHNICS, INC.