


MAP
25

MAP
5

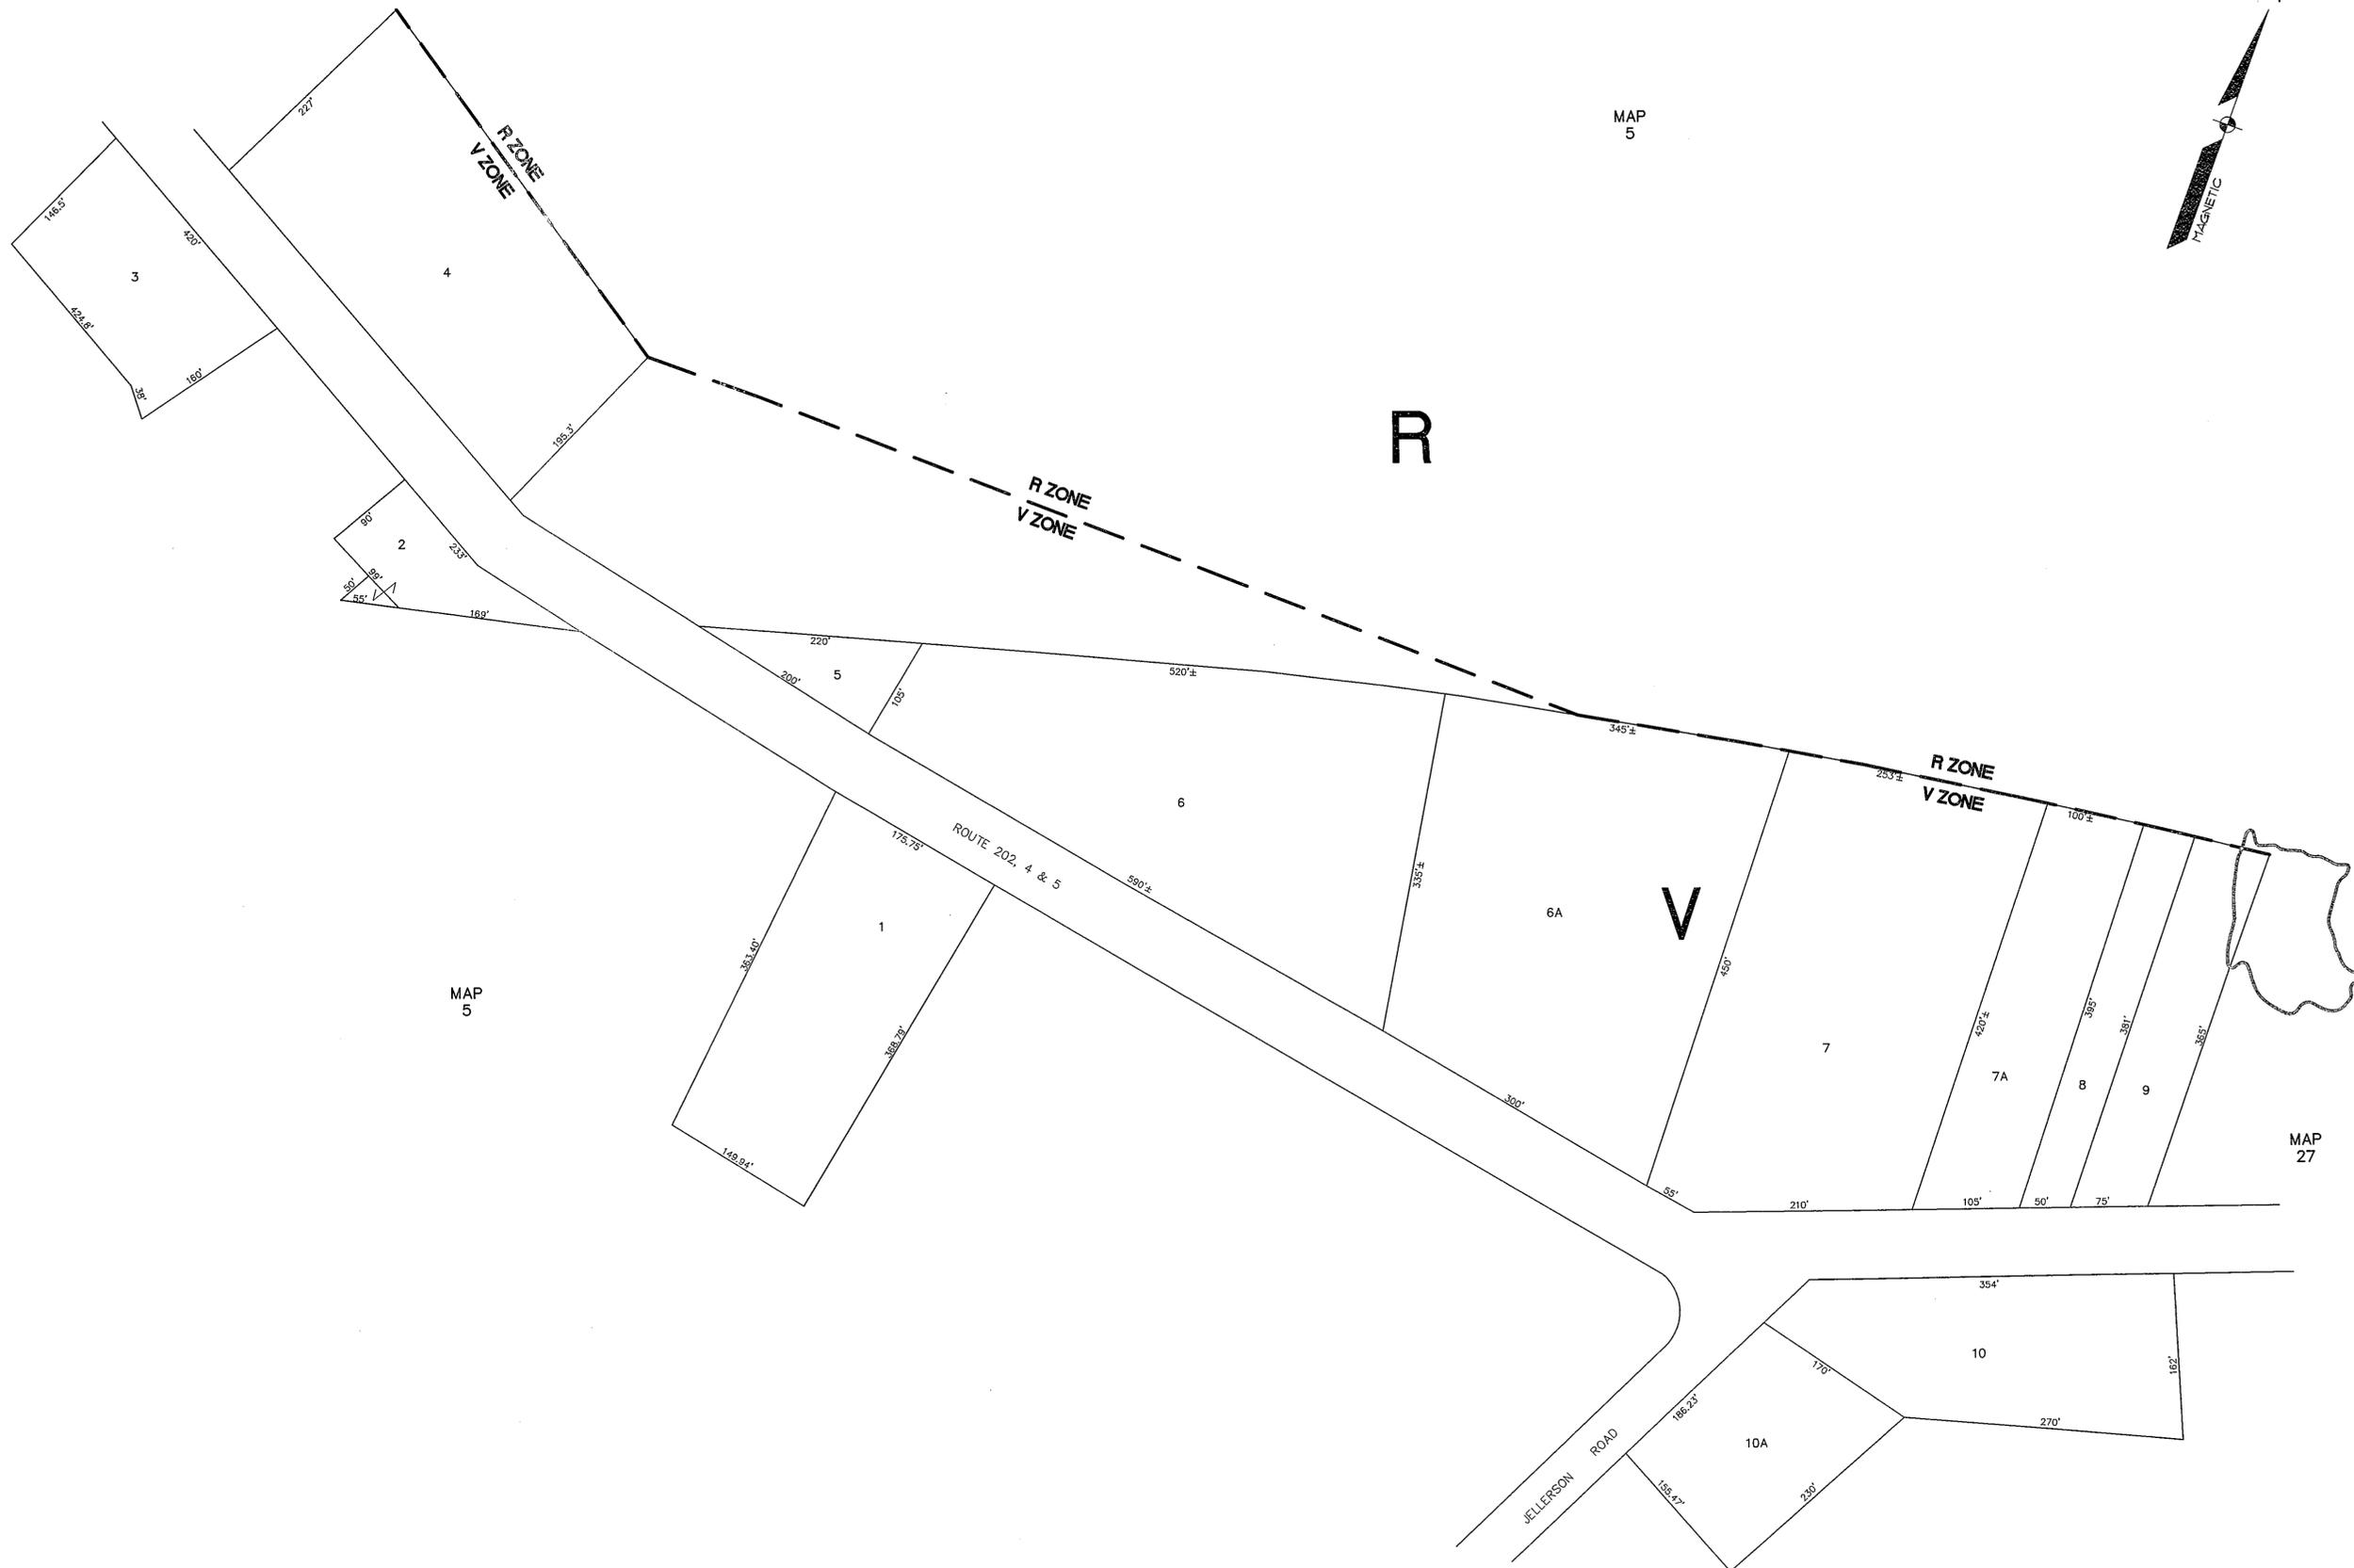

LEGEND

PARCEL NUMBER _____ MAP 25

ADJACENT MAPS _____ MAP 21

MATCH LINE _____

FOR ASSESSMENT PURPOSES ONLY.
NOT TO BE USED FOR CONVEYANCES.

THE 100 YEAR FLOOD HAZARD AREA SHOWN HEREON IS APPROXIMATE AS DETERMINED BY FLOOD INSURANCE RATE MAPS DATED 2/1/1985. ANY APPARENT DISCREPANCIES OR CONCERNS THAT MAY ARISE SHOULD BE ADDRESSED ON A LOT BY LOT BASIS BY AN APPROPRIATE PROFESSIONAL.

REVISED THROUGH APRIL 2009

PROPERTY MAP
TOWN OF WATERBORO
YORK COUNTY MAINE

SCALE 1 INCH = 80 ± FEET

PREPARED BY: SEBAGO TECHNICS, INC.