


MAP 11

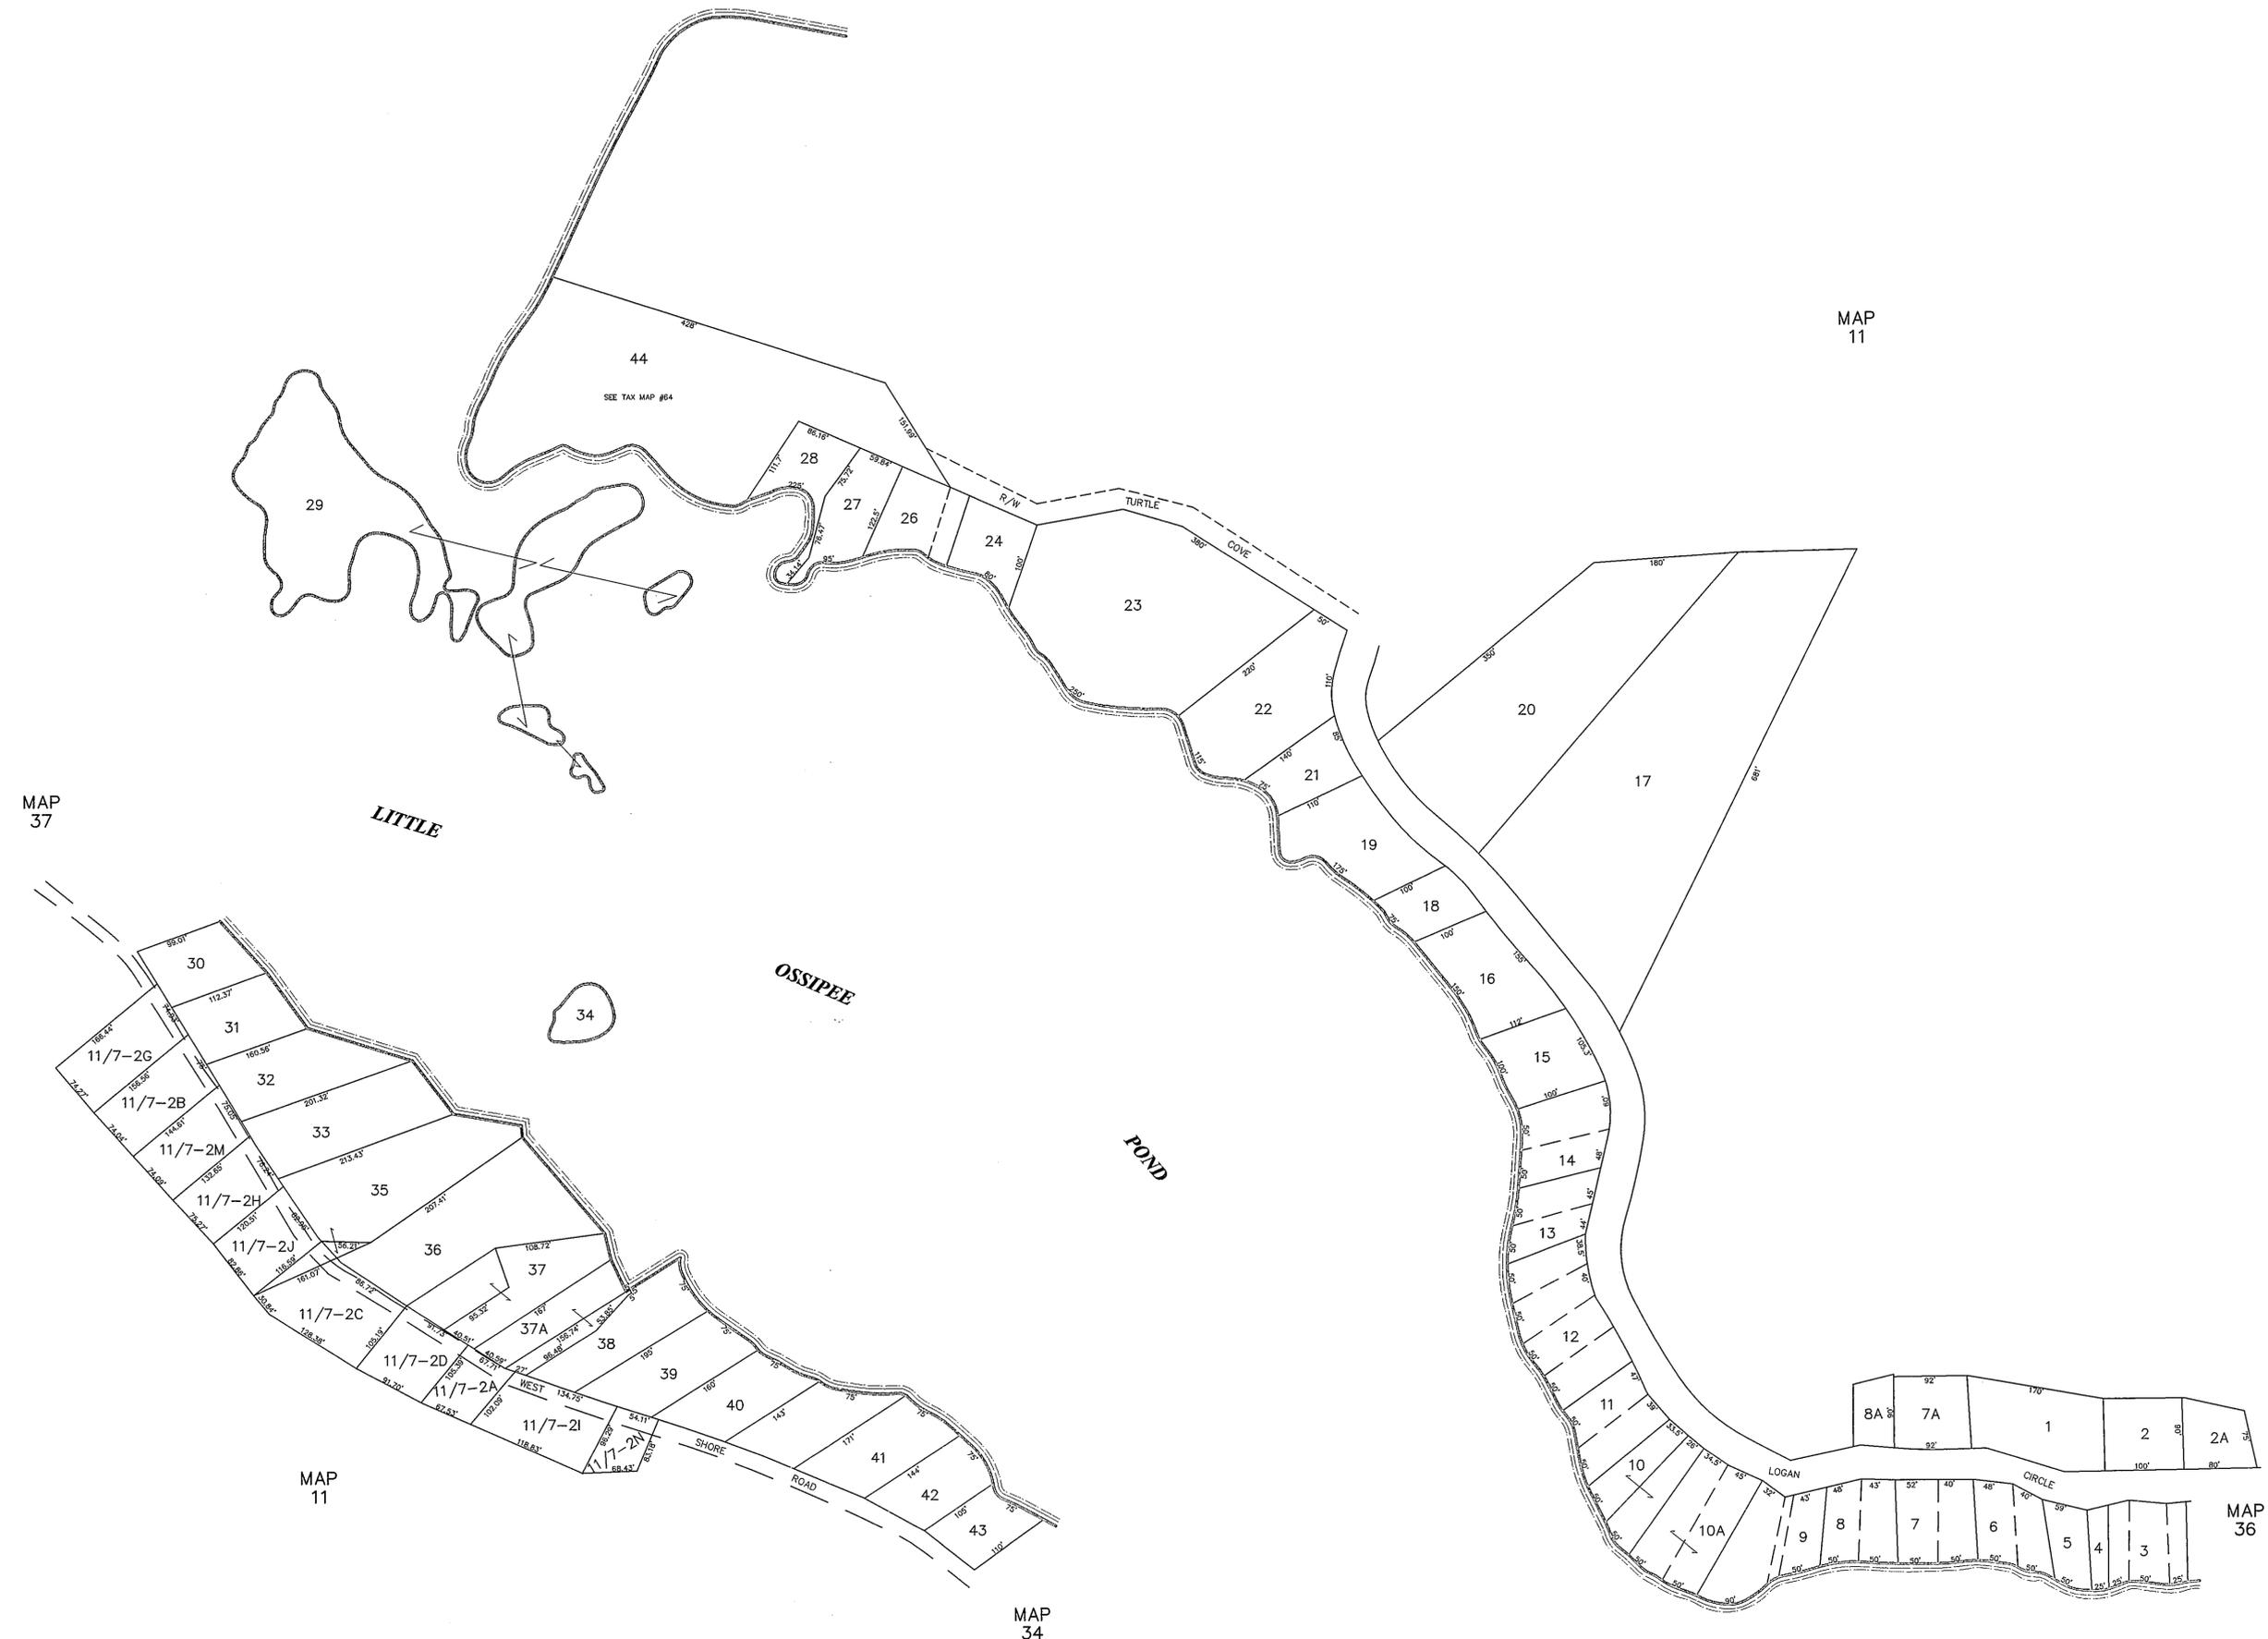

MAP 37

MAP 11

MAP 34

MAP 36

LEGEND

PARCEL NUMBER _____ 25

ADJACENT MAPS _____ MAP 21

MATCH LINE _____

FOR ASSESSMENT PURPOSES ONLY.
NOT TO BE USED FOR CONVEYANCES.

NOTE:
ALL LOTS SHOWN HEREON
ARE LOCATED IN THE AR ZONE.

THE 100 YEAR FLOOD HAZARD AREA SHOWN HEREON IS APPROXIMATE AS DETERMINED
BY FLOOD INSURANCE RATE MAPS DATED 2/1/1985. ANY APPARENT DISCREPANCIES
OR CONCERNS THAT MAY ARISE SHOULD BE ADDRESSED ON A LOT BY LOT BASIS BY
AN APPROPRIATE PROFESSIONAL.

REVISED THROUGH SEPTEMBER 2010
PROPERTY MAP
TOWN OF WATERBORO
YORK COUNTY MAINE
SCALE 1 INCH = 100 ± FEET
PREPARED BY: SEBAGO TECHNICS, INC.