


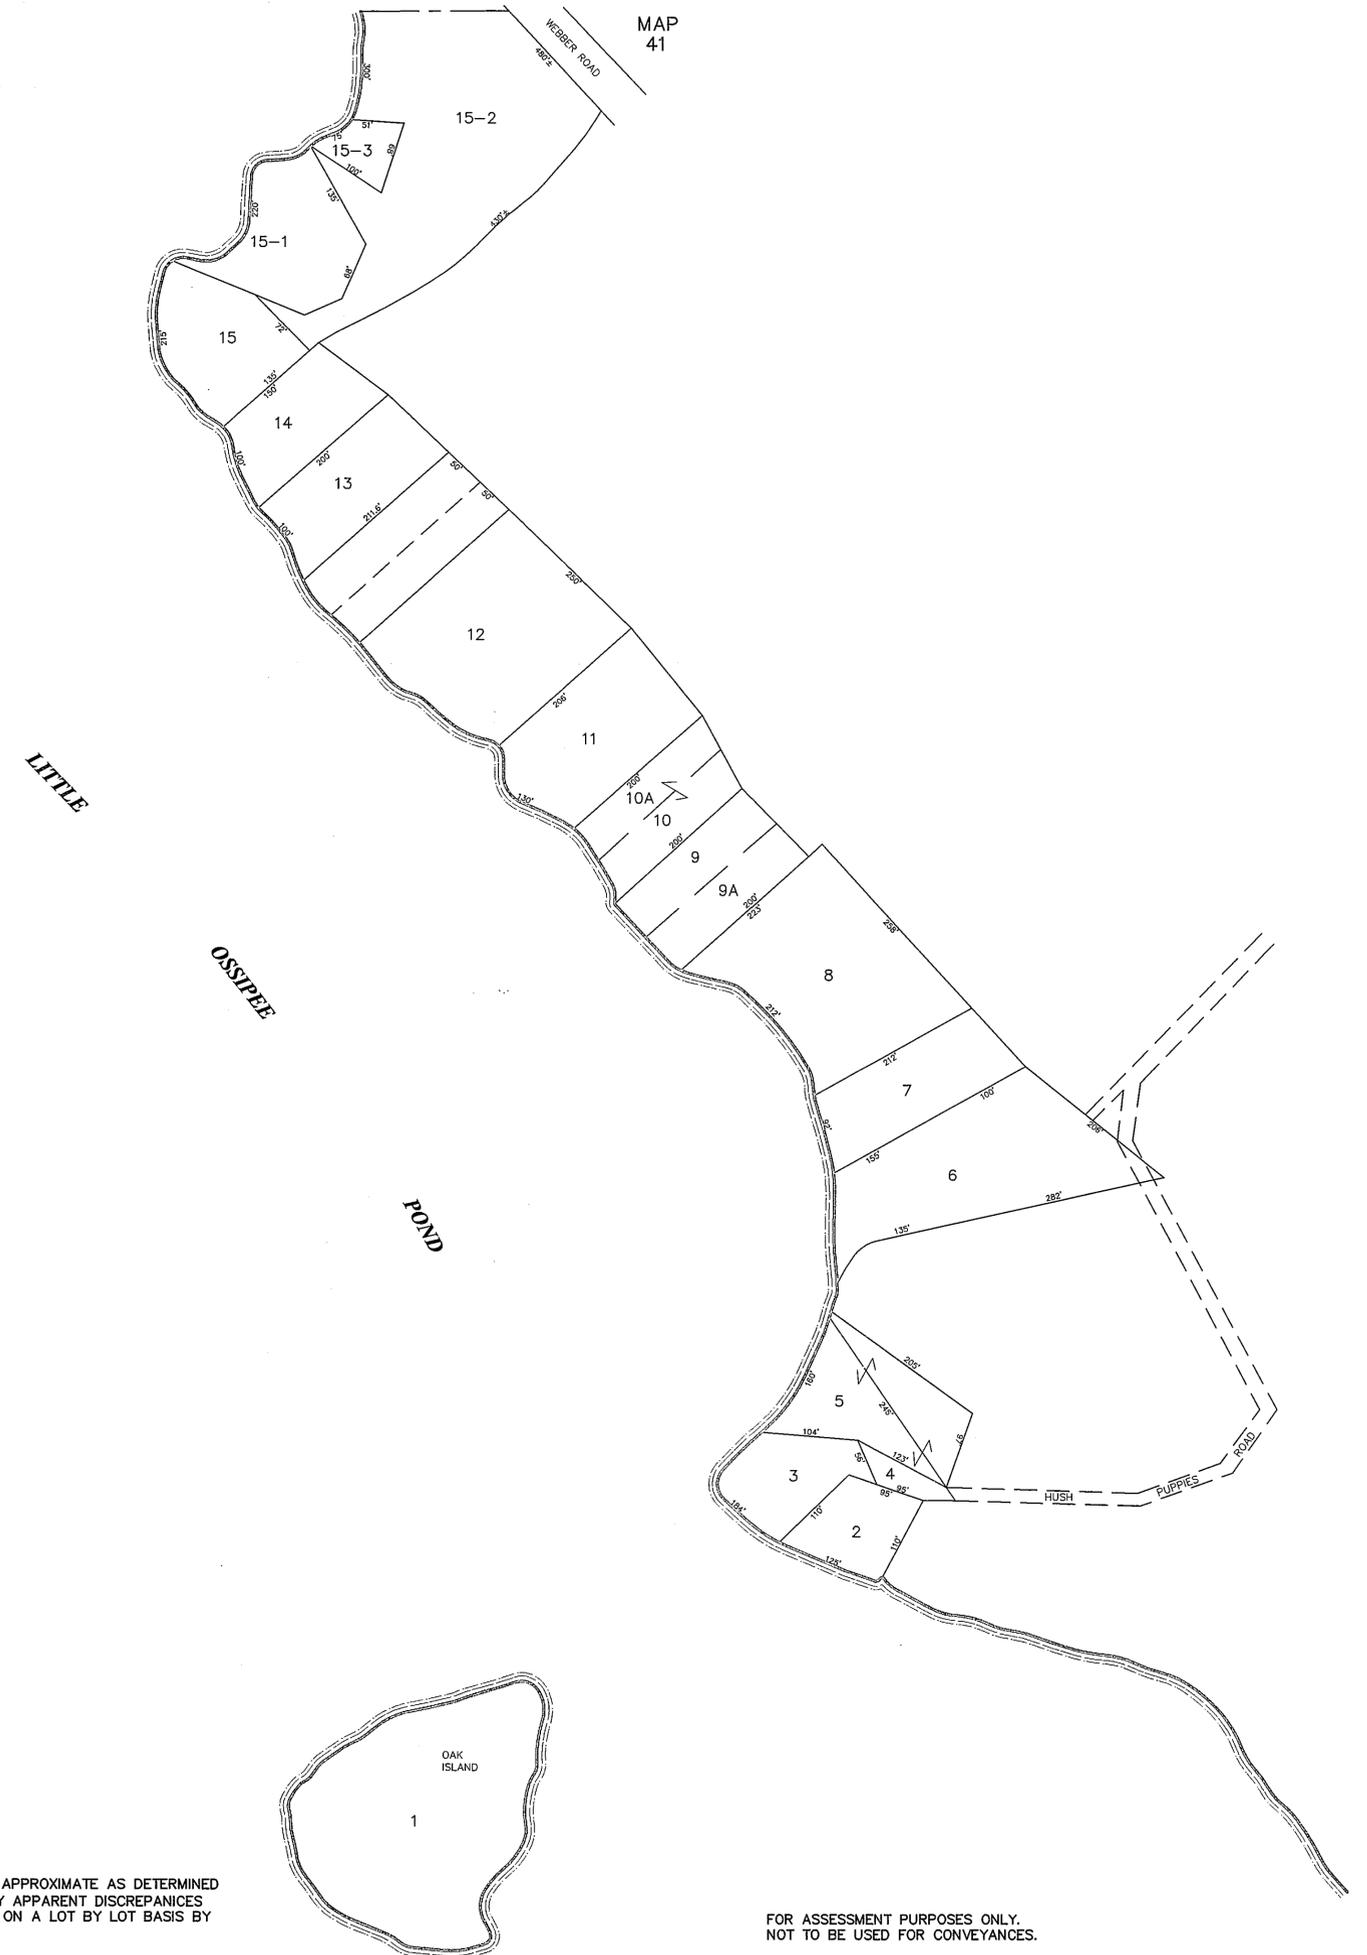

MAP 41



MAP 11

LEGEND

PARCEL NUMBER \_\_\_\_\_ 25

ADJACENT MAPS \_\_\_\_\_ MAP 21

MATCH LINE \_\_\_\_\_

THE 100 YEAR FLOOD HAZARD AREA SHOWN HEREON IS APPROXIMATE AS DETERMINED BY FLOOD INSURANCE RATE MAPS DATED 2/1/1985. ANY APPARENT DISCREPANCIES OR CONCERNS THAT MAY ARISE SHOULD BE ADDRESSED ON A LOT BY LOT BASIS BY AN APPROPRIATE PROFESSIONAL.



FOR ASSESSMENT PURPOSES ONLY.  
NOT TO BE USED FOR CONVEYANCES.

NOTE:  
ALL LOTS SHOWN HEREON  
ARE LOCATED IN THE AR ZONE.

REVISED THROUGH SEPTEMBER 2010  
PROPERTY MAP  
TOWN OF WATERBORO  
YORK COUNTY MAINE  
SCALE 1 INCH = 100 ± FEET  
PREPARED BY: SEBAGO TECHNICS, INC.