


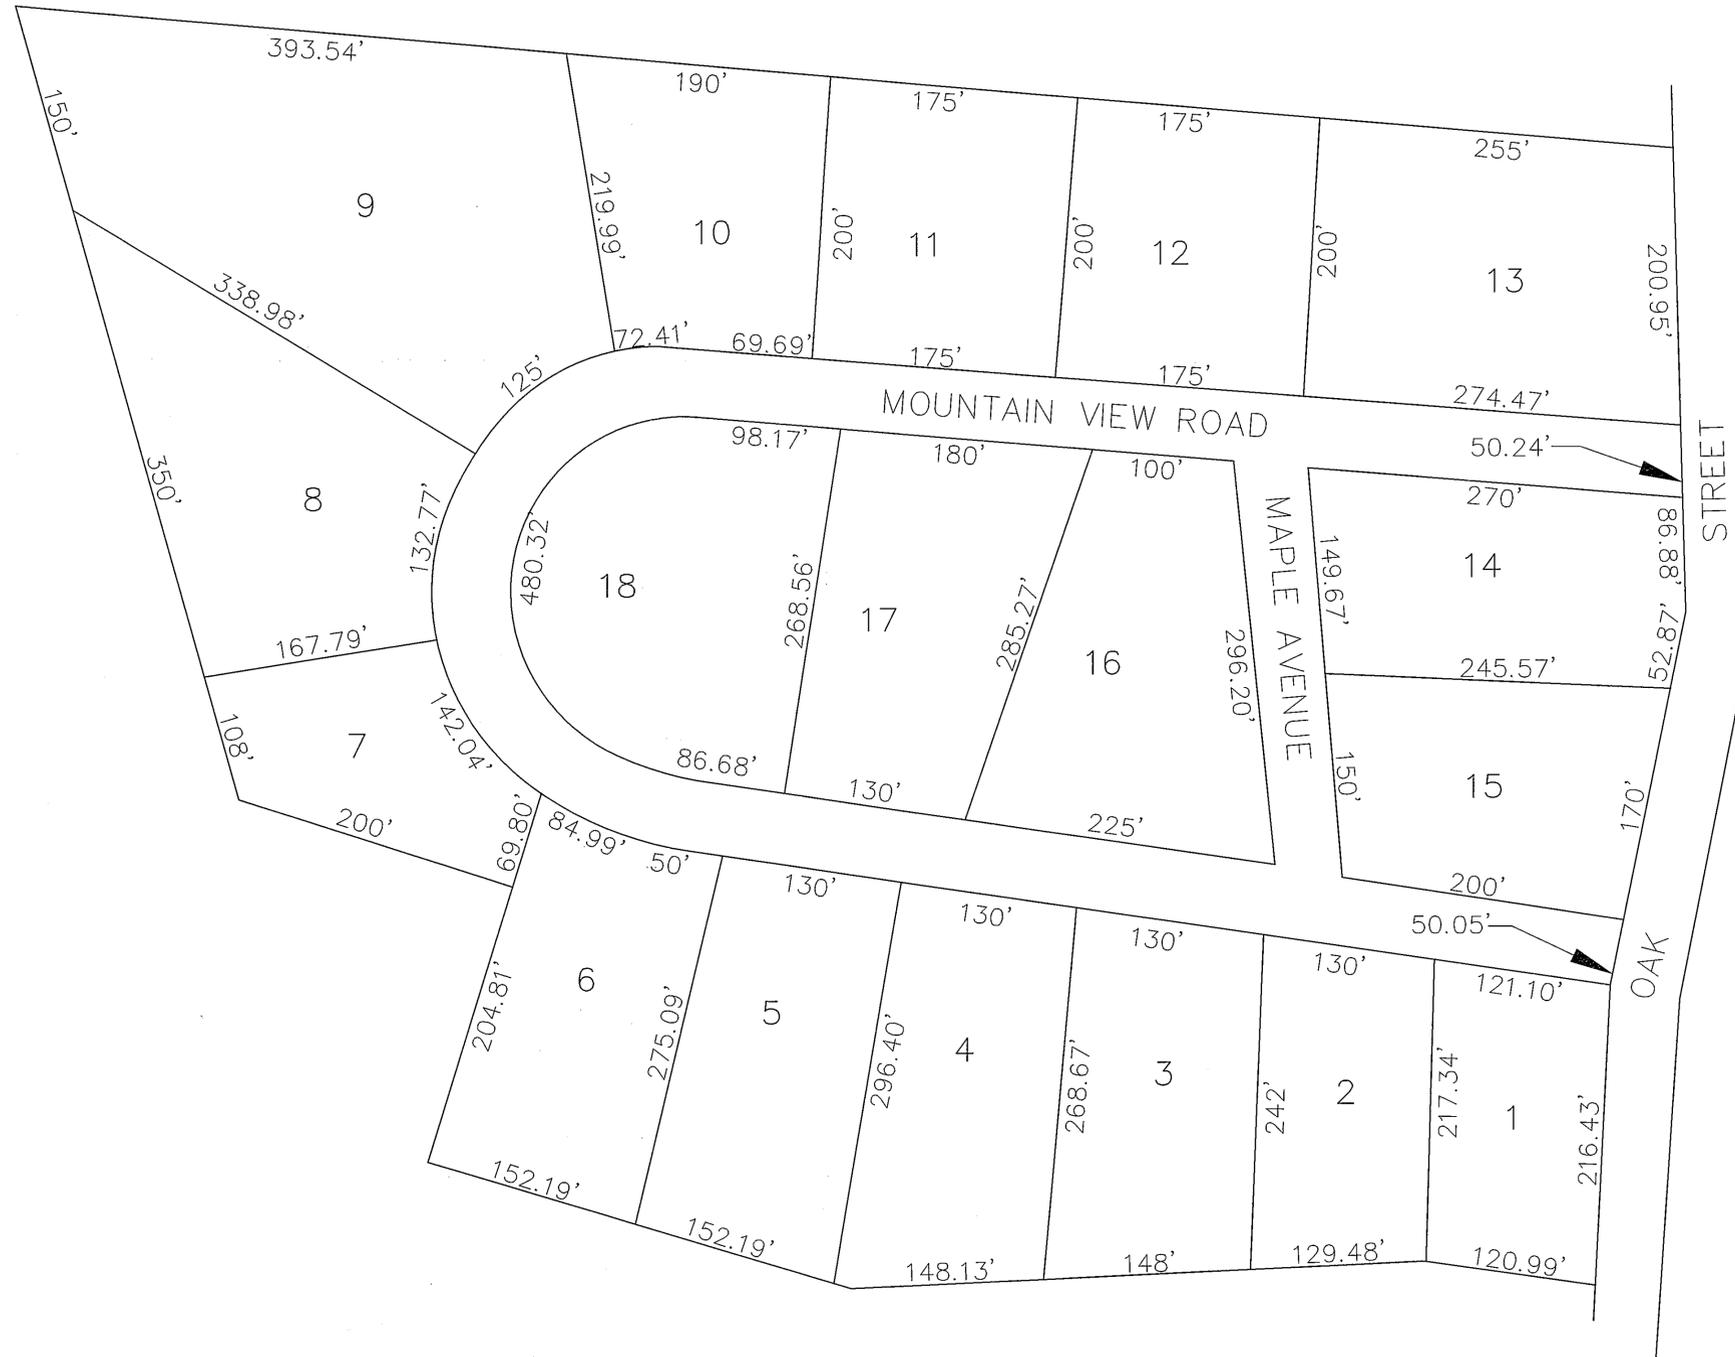

MAP 14

MAP 14

MAP 11



MAP 11

LEGEND
 PARCEL NUMBER _____ 25
 ADJACENT MAPS _____ MAP 21
 MATCH LINE _____

FOR ASSESSMENT PURPOSES ONLY.
 NOT TO BE USED FOR CONVEYANCES.

NOTE:
 ALL LOTS SHOWN HEREON
 ARE LOCATED IN THE AR ZONE.

THE 100 YEAR FLOOD HAZARD AREA SHOWN HEREON IS APPROXIMATE AS DETERMINED
 BY FLOOD INSURANCE RATE MAPS DATED 2/1/1985. ANY APPARENT DISCREPANCIES
 OR CONCERNS THAT MAY ARISE SHOULD BE ADDRESSED ON A LOT BY LOT BASIS BY
 AN APPROPRIATE PROFESSIONAL.

REVISED THROUGH SEPTEMBER 2010
 PROPERTY MAP
 TOWN OF WATERBORO
 YORK COUNTY MAINE

SCALE 1 INCH = 60 ± FEET
 PREPARED BY: SEBAGO TECHNICS, INC.