



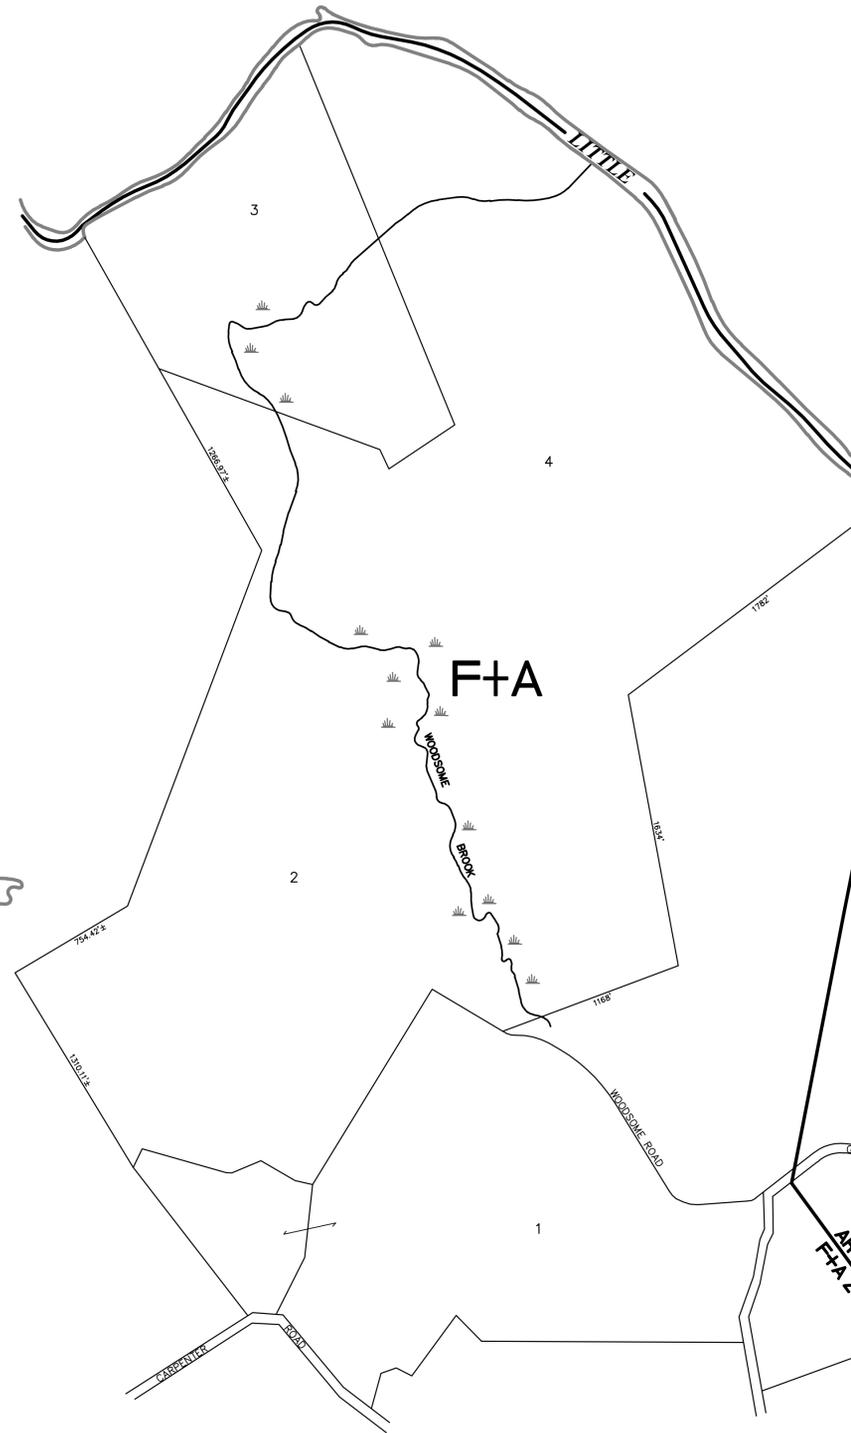


MAP 15

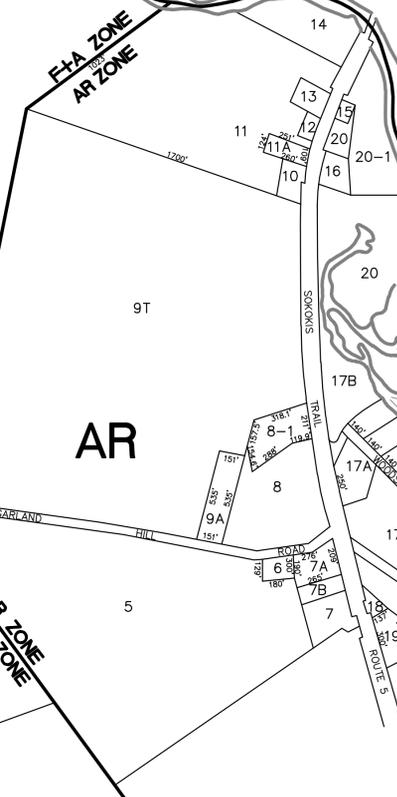

LIMERICK



MAP 13

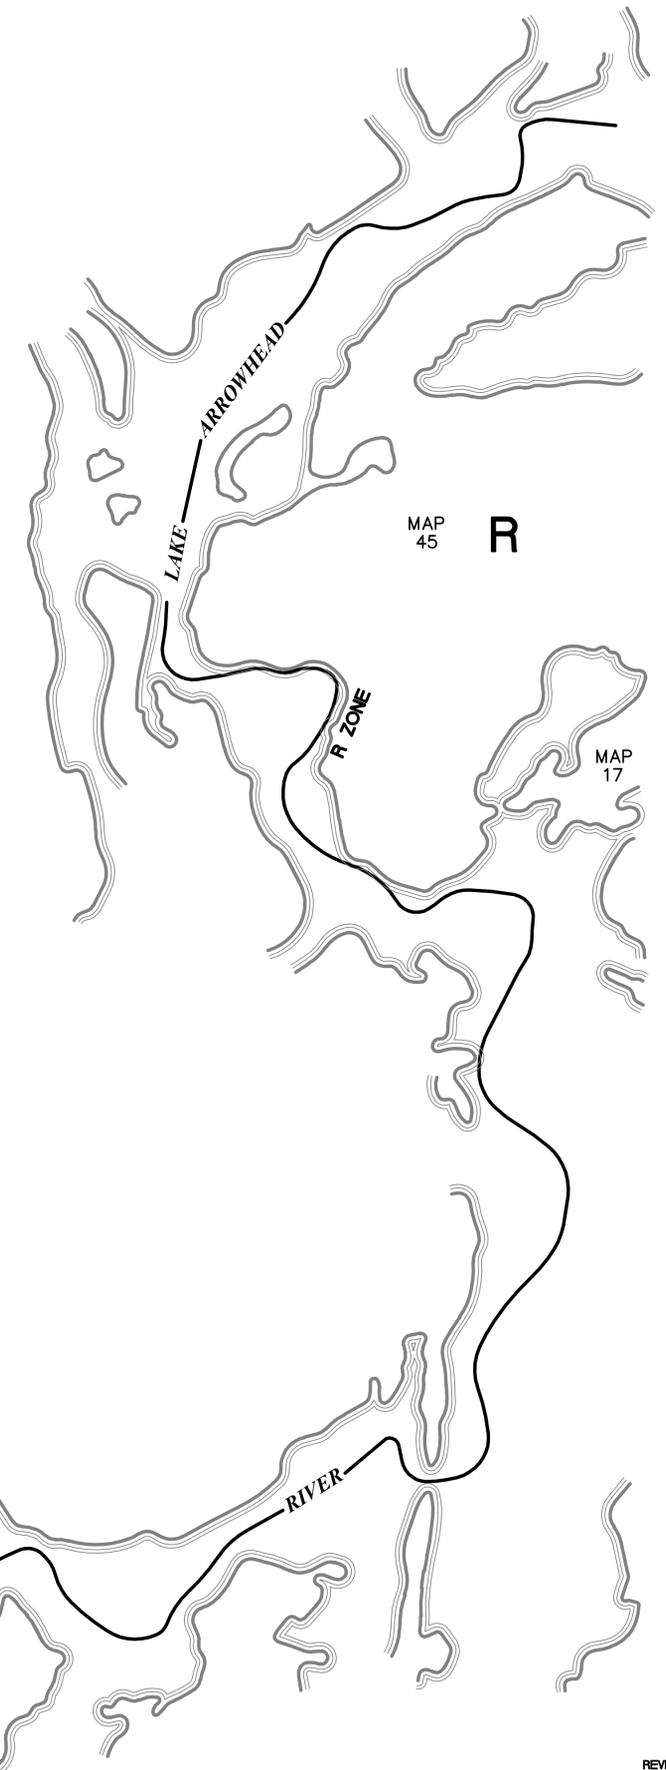

**LEGEND**

PARCEL NUMBER	_____	25
ADJACENT MAPS	_____	MAP 21
MATCH LINE	-----	

FOR ASSESSMENT PURPOSES ONLY.  
NOT TO BE USED FOR CONVEYANCES.

THE 100 YEAR FLOOD HAZARD AREA SHOWN HEREON IS APPROXIMATE AS DETERMINED BY FLOOD INSURANCE RATE MAPS DATED 2/1/1985. ANY APPARENT DISCREPANCIES OR CONCERNS THAT MAY ARISE SHOULD BE ADDRESSED ON A LOT BY LOT BASIS BY AN APPROPRIATE PROFESSIONAL.

REVISED THROUGH SEPTEMBER 2011

PROPERTY MAP  
TOWN OF WATERBORO  
YORK COUNTY MAINE

SCALE 1 INCH = 500 ± FEET

PREPARED BY: SEBAGO TECHNICS, INC.  
01558MAP16\_PG16.dwg, TAB: MAP 16