


MAP  
25

MAP  
5

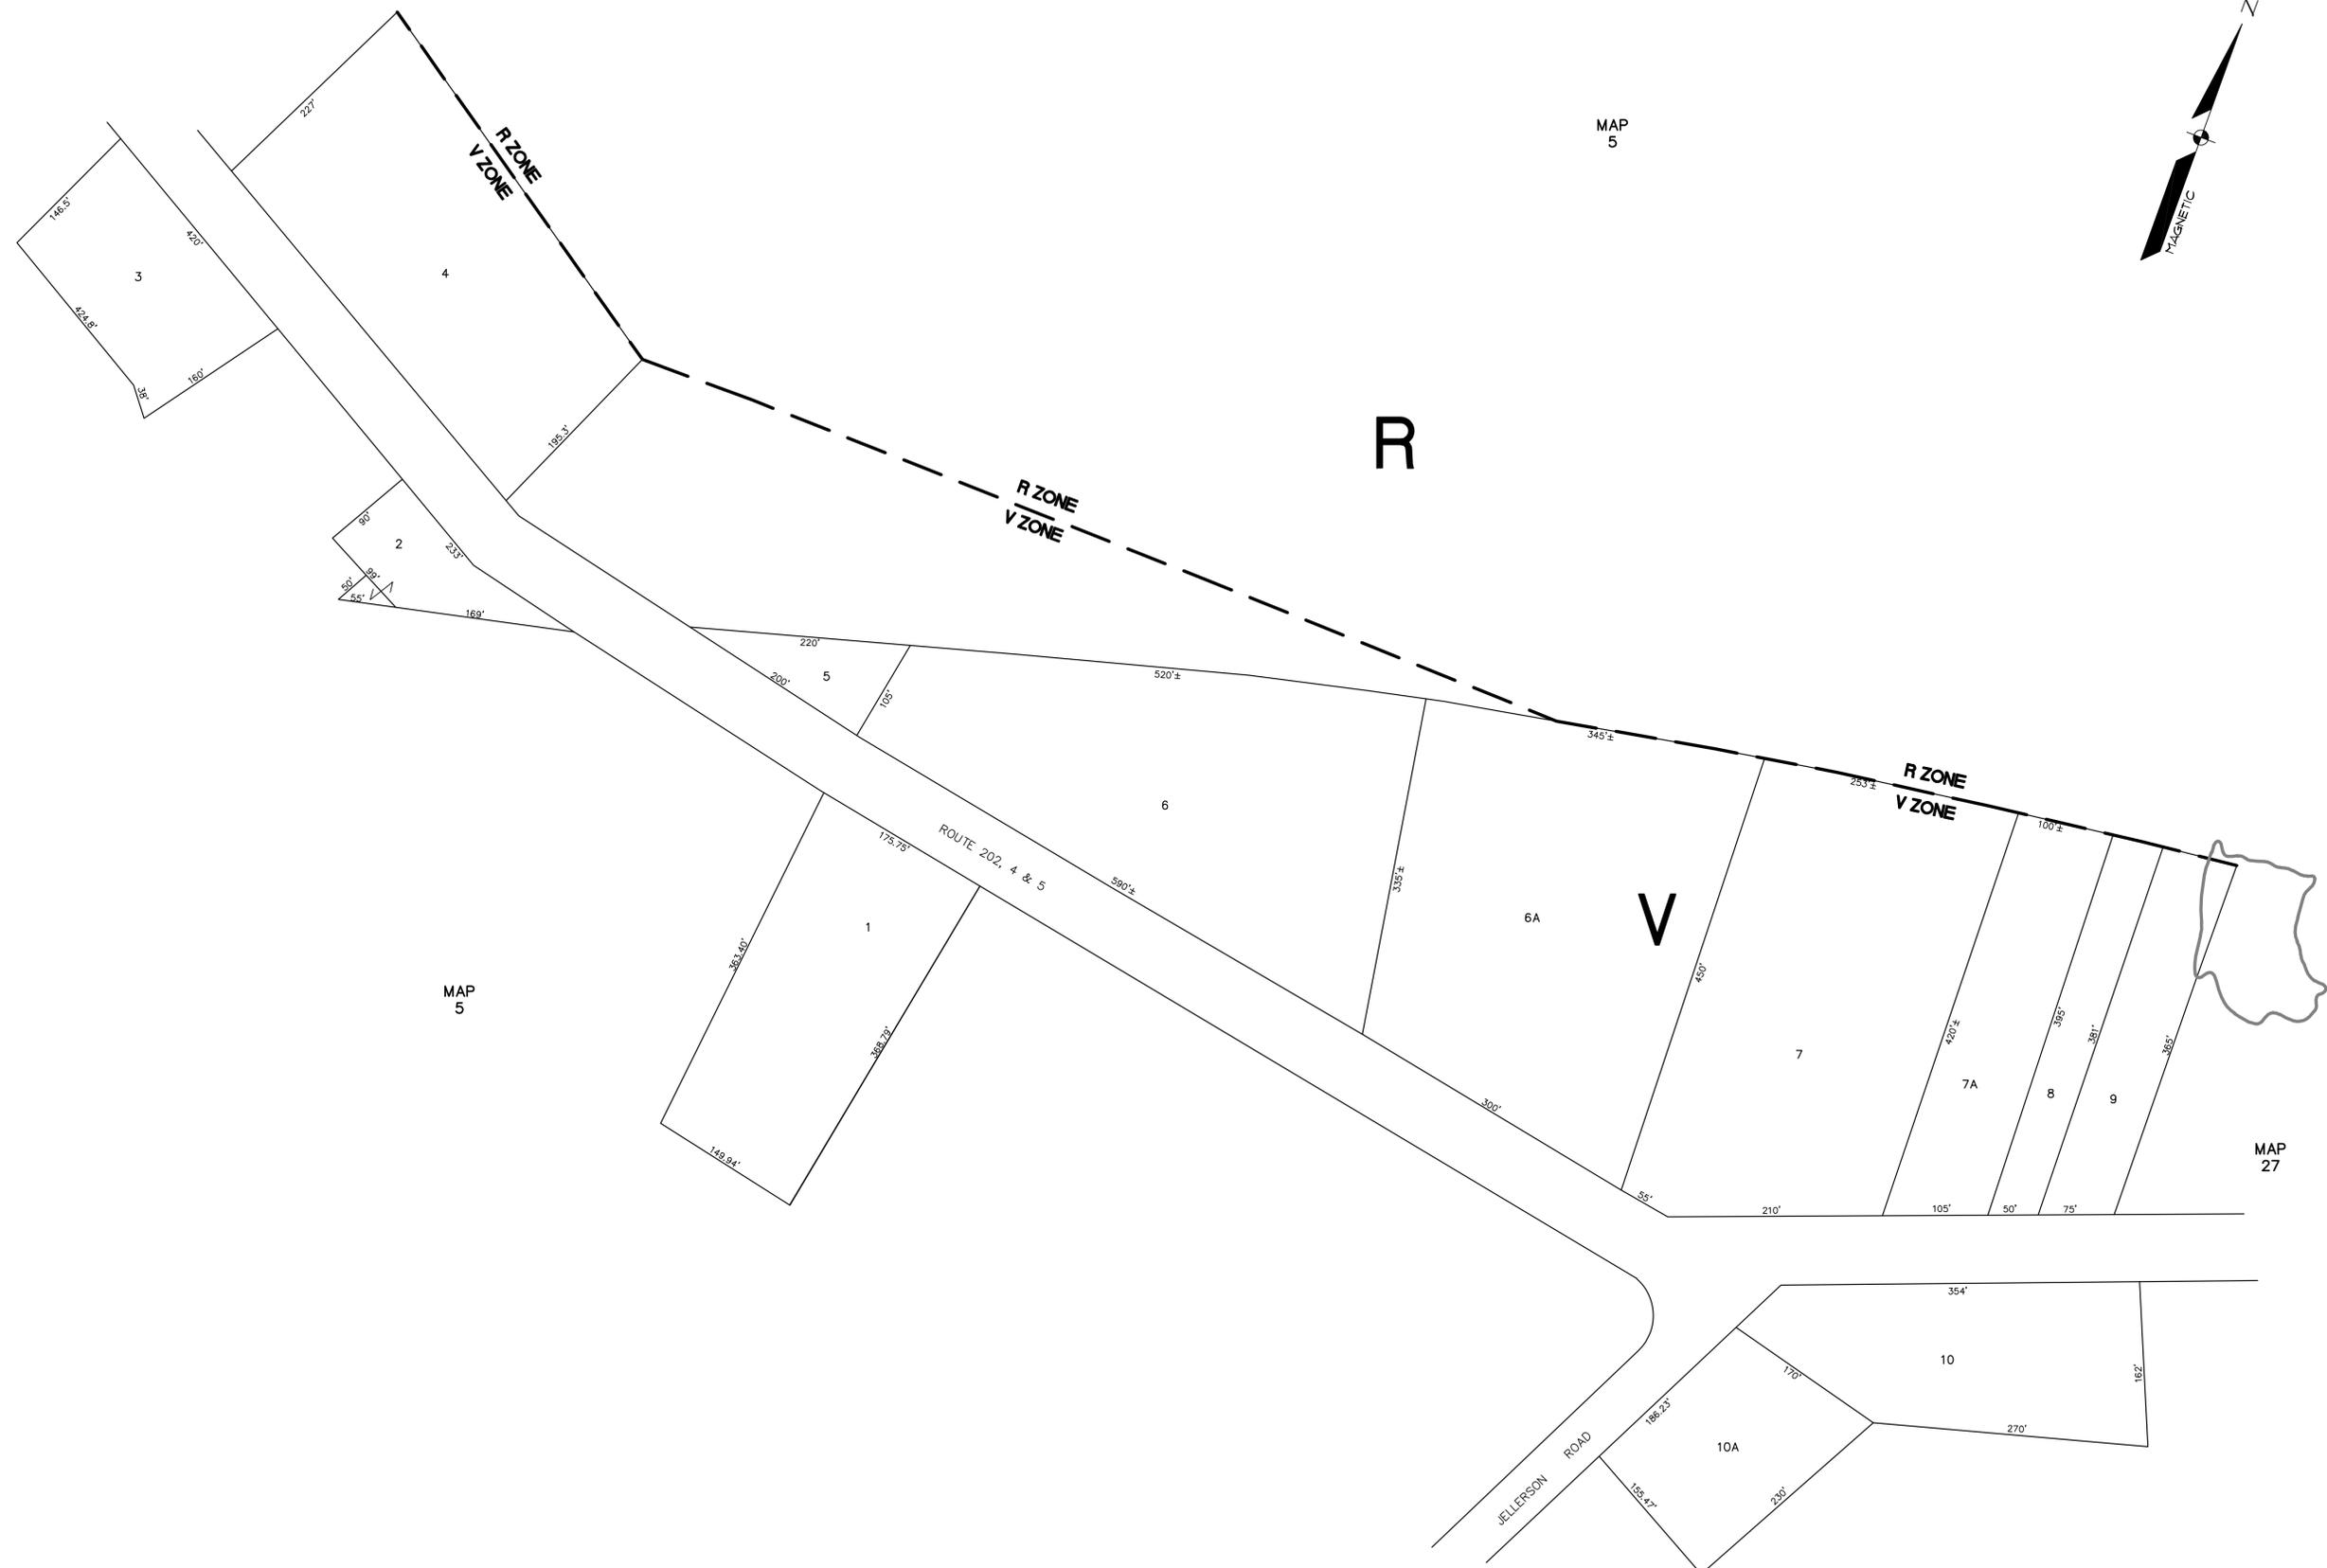

LEGEND  
PARCEL NUMBER \_\_\_\_\_ 25  
ADJACENT MAPS \_\_\_\_\_ MAP 21  
MATCH LINE \_\_\_\_\_

FOR ASSESSMENT PURPOSES ONLY.  
NOT TO BE USED FOR CONVEYANCES.

THE 100 YEAR FLOOD HAZARD AREA SHOWN HEREON IS APPROXIMATE AS DETERMINED BY FLOOD INSURANCE RATE MAPS DATED 2/1/1985. ANY APPARENT DISCREPANCIES OR CONCERNS THAT MAY ARISE SHOULD BE ADDRESSED ON A LOT BY LOT BASIS BY AN APPROPRIATE PROFESSIONAL.

REVISED THROUGH SEPTEMBER 2011  
PROPERTY MAP  
TOWN OF WATERBORO  
YORK COUNTY MAINE  
SCALE 1 INCH = 80 ± FEET  
PREPARED BY: SEBAGO TECHNICS, INC.  
01558MAP26\_PG26.dwg, TAB: MAP 26