

MAP  
12


MAP  
9

MAP  
12

MAP  
9

MAP  
12

MAP  
9

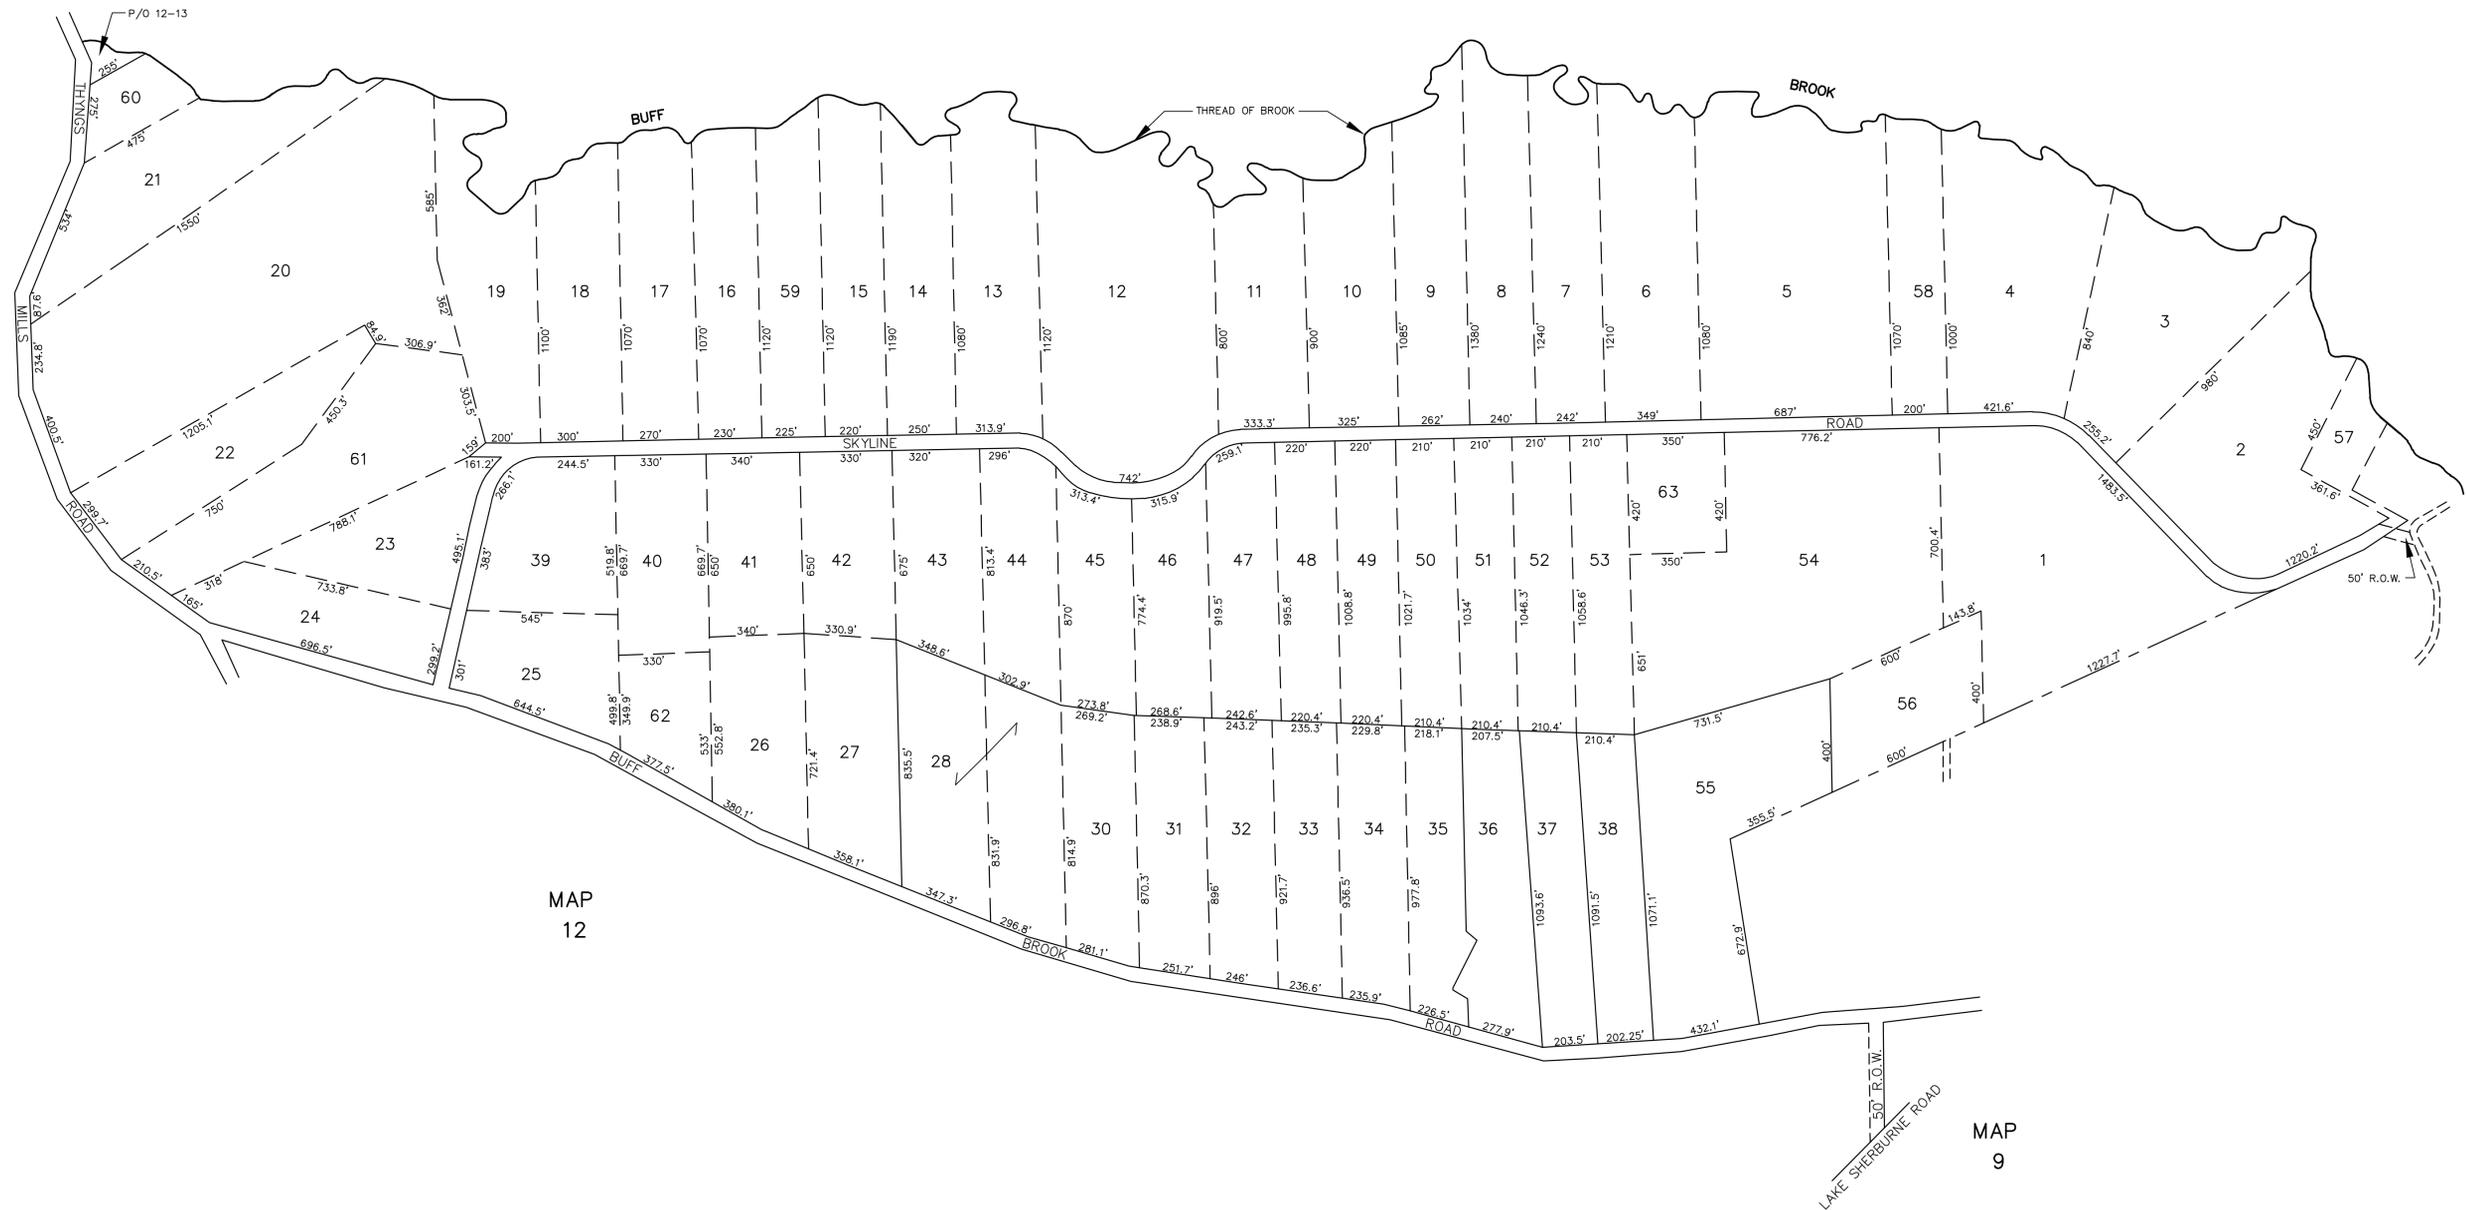

LEGEND

- PARCEL NUMBER \_\_\_\_\_ 25
- ADJACENT MAPS \_\_\_\_\_ MAP 21
- MATCH LINE \_\_\_\_\_

FOR ASSESSMENT PURPOSES ONLY.  
NOT TO BE USED FOR CONVEYANCES.

NOTE:  
ALL LOTS SHOWN HEREON  
ARE LOCATED IN THE F&A ZONE.

THE 100 YEAR FLOOD HAZARD AREA SHOWN HEREON IS APPROXIMATE AS DETERMINED  
BY FLOOD INSURANCE RATE MAPS DATED 2/1/1985. ANY APPARENT DISCREPANCIES  
OR CONCERNS THAT MAY ARISE SHOULD BE ADDRESSED ON A LOT BY LOT BASIS BY  
AN APPROPRIATE PROFESSIONAL.

REVISED THROUGH SEPTEMBER 2011

PROPERTY MAP  
TOWN OF WATERBORO  
YORK COUNTY MAINE

SCALE 1 INCH = 300 ± FEET

PREPARED BY: SEBAGO TECHNICS, INC.  
01558MAP57\_PG57.dwg, TAB: MAP 57