



MAP 10

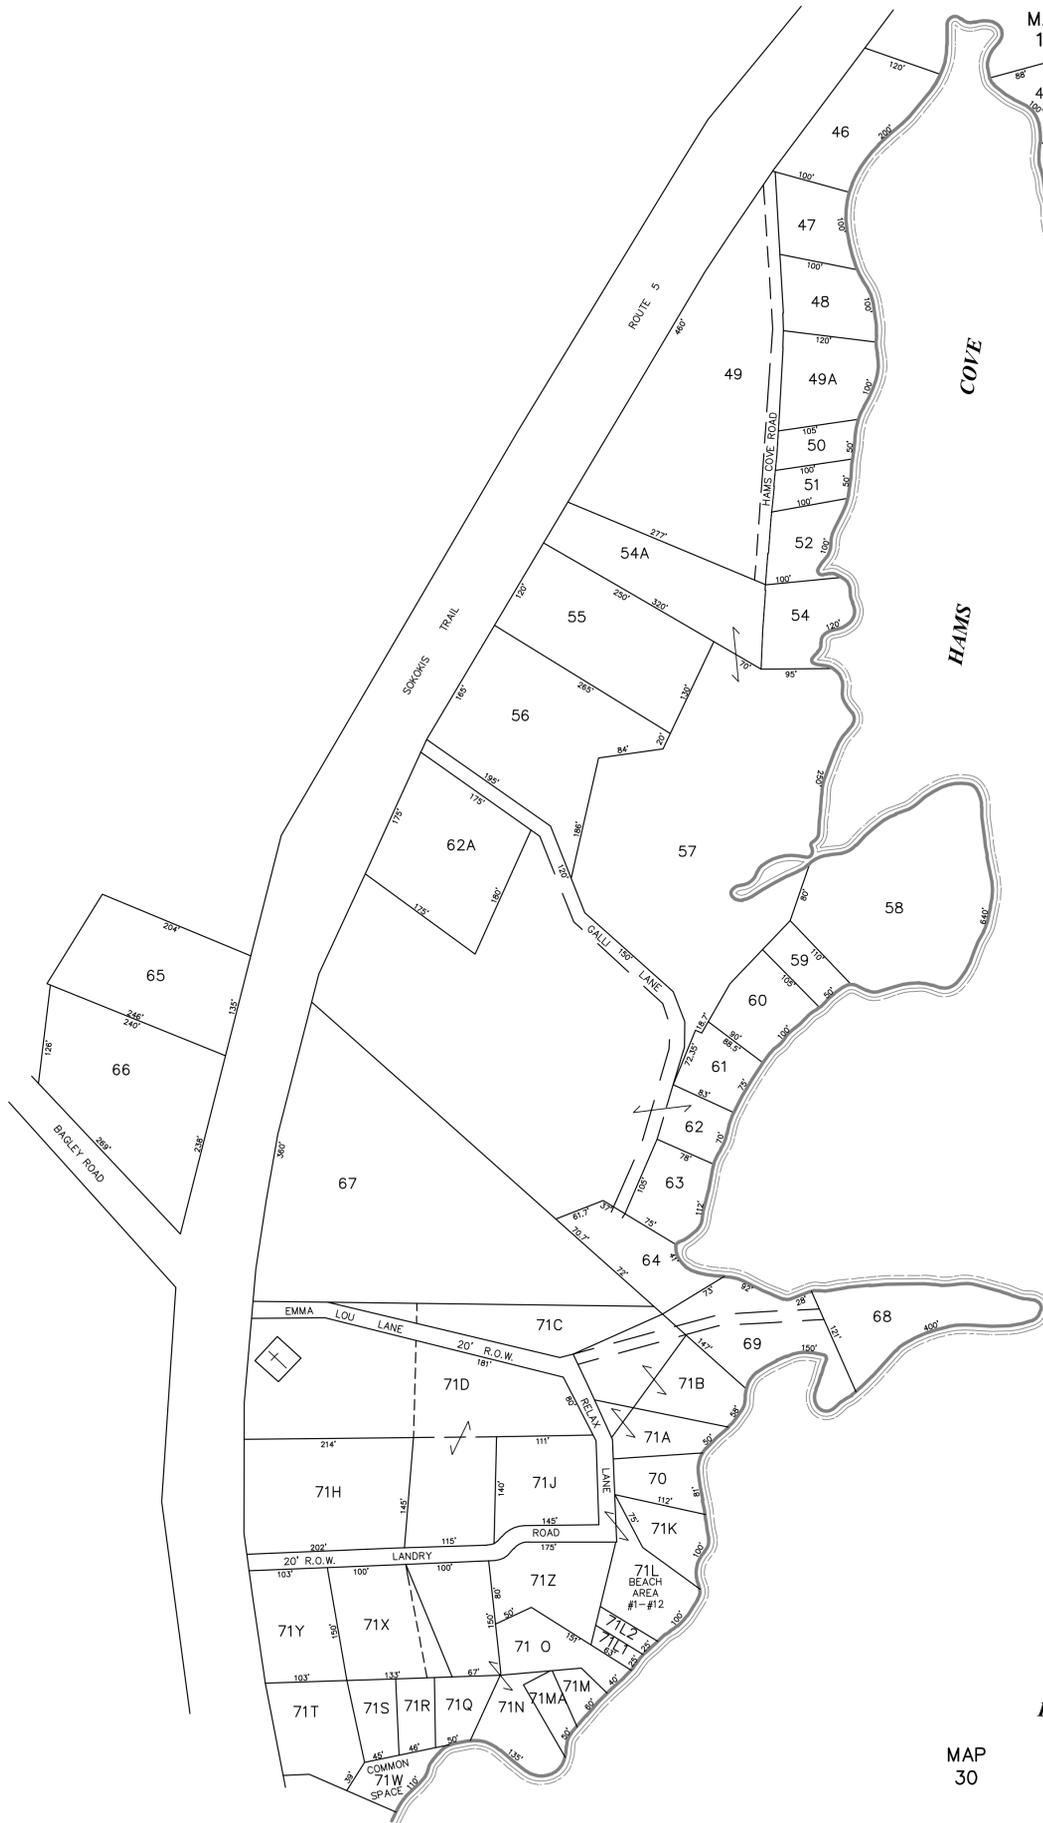


MAP 30

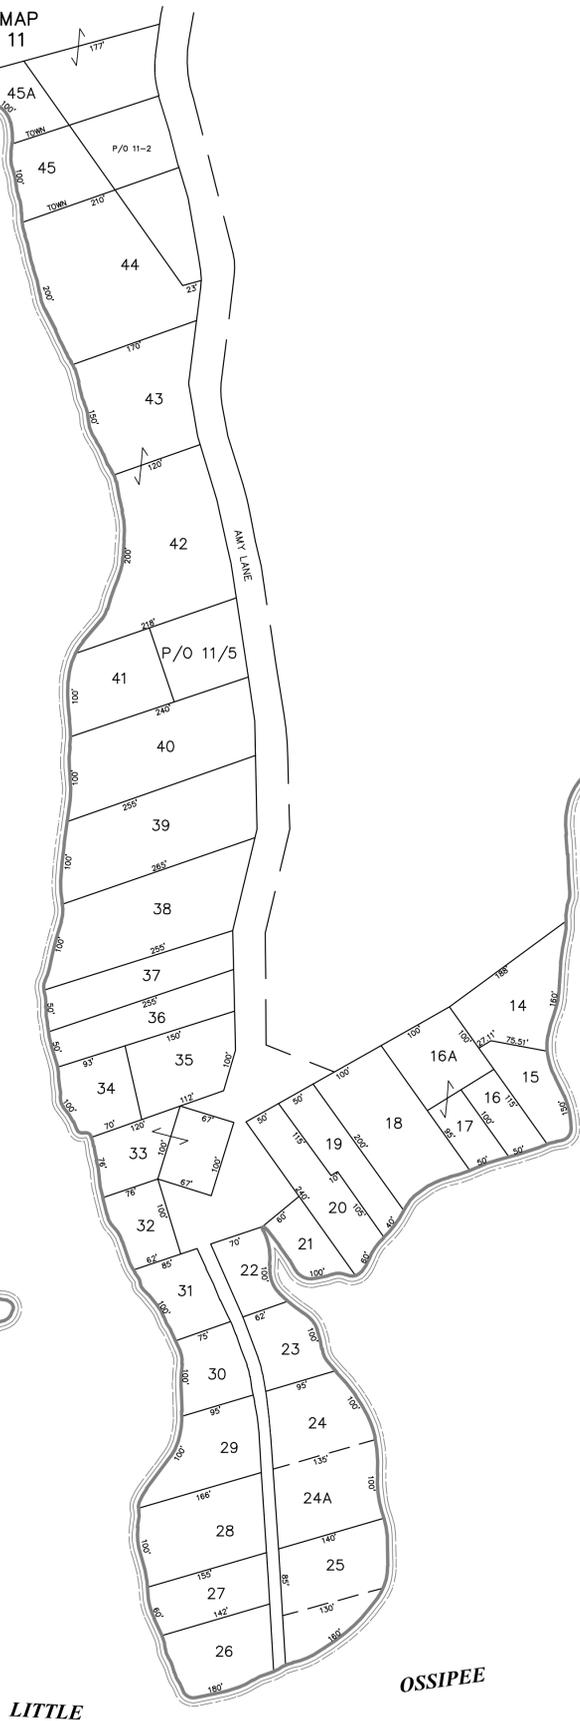

LITTLE

OSSIPEE

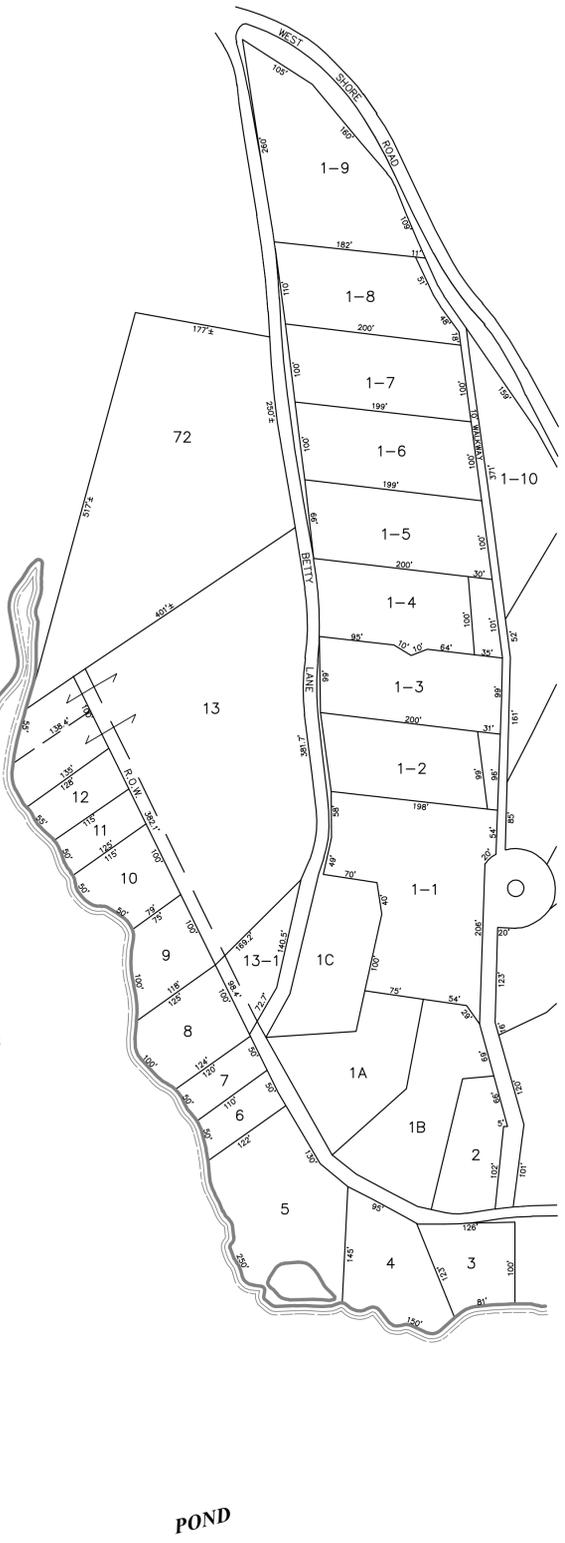

POND

LEGEND
PARCEL NUMBER 25
ADJACENT MAPS MAP 21
MATCH LINE

FOR ASSESSMENT PURPOSES ONLY.
NOT TO BE USED FOR CONVEYANCES.

NOTE:
ALL LOTS SHOWN HEREON
ARE LOCATED IN THE AR ZONE.

THE 100 YEAR FLOOD HAZARD AREA SHOWN HEREON IS APPROXIMATE AS DETERMINED
BY FLOOD INSURANCE RATE MAPS DATED 2/1/1985. ANY APPARENT DISCREPANCIES
OR CONCERNS THAT MAY ARISE SHOULD BE ADDRESSED ON A LOT BY LOT BASIS BY
AN APPROPRIATE PROFESSIONAL.

REVISED THROUGH OCTOBER 2012
PROPERTY MAP
TOWN OF WATERBORO
YORK COUNTY MAINE
SCALE 1 INCH = 100 ± FEET
PREPARED BY: SEBAGO TECHNICS, INC.
01558MAP32_PG32.dwg, TAB: MAP 32