


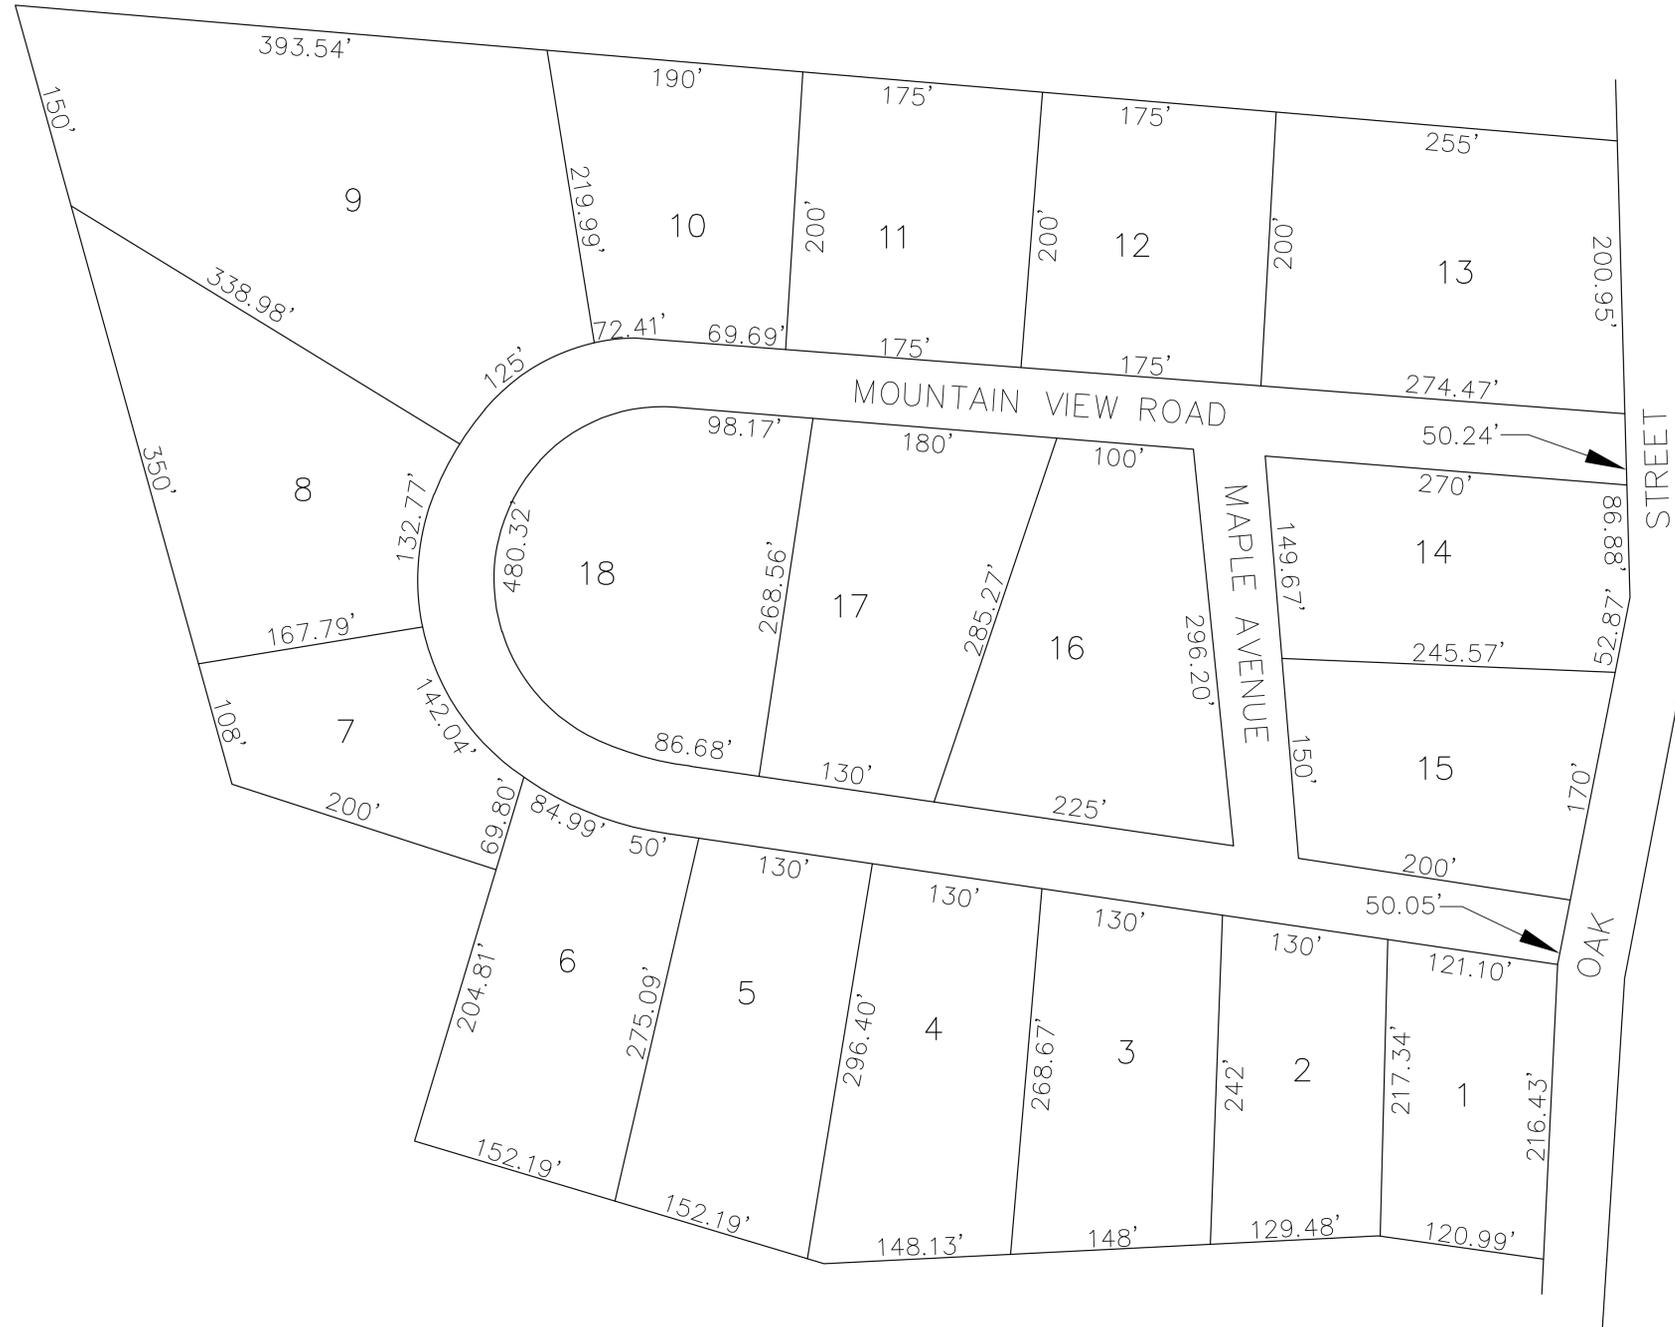

MAP
14

MAP
14



MAP
11

MAP
11

LEGEND

PARCEL NUMBER _____ 25
 ADJACENT MAPS _____ MAP 21
 MATCH LINE _____

FOR ASSESSMENT PURPOSES ONLY.
NOT TO BE USED FOR CONVEYANCES.

NOTE:
ALL LOTS SHOWN HEREON
ARE LOCATED IN THE AR ZONE.

THE 100 YEAR FLOOD HAZARD AREA SHOWN HEREON IS APPROXIMATE AS DETERMINED
BY FLOOD INSURANCE RATE MAPS DATED 2/1/1985. ANY APPARENT DISCREPANCIES
OR CONCERNS THAT MAY ARISE SHOULD BE ADDRESSED ON A LOT BY LOT BASIS BY
AN APPROPRIATE PROFESSIONAL.

REVISED THROUGH OCTOBER 2012
PROPERTY MAP
TOWN OF WATERBORO
YORK COUNTY MAINE

SCALE 1 INCH = 60 ± FEET

PREPARED BY: SEBAGO TECHNICS, INC.
01558MAP51_PG51.dwg, TAB: MAP 51