


MAP 15

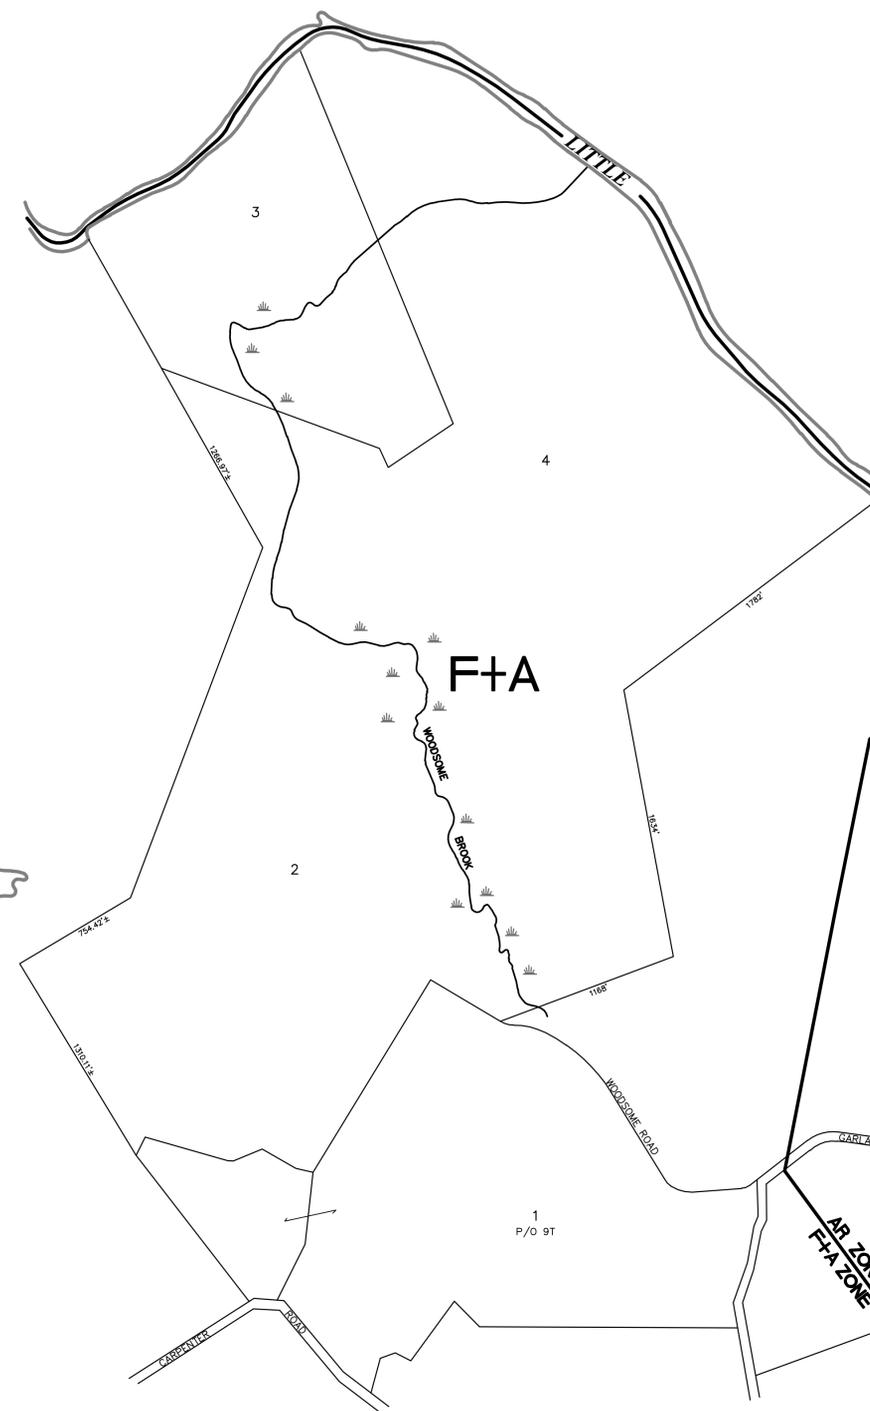



LIMERICK

FHA ZONE
AR ZONE

AR

AR ZONE
FHA ZONE

MAP 13

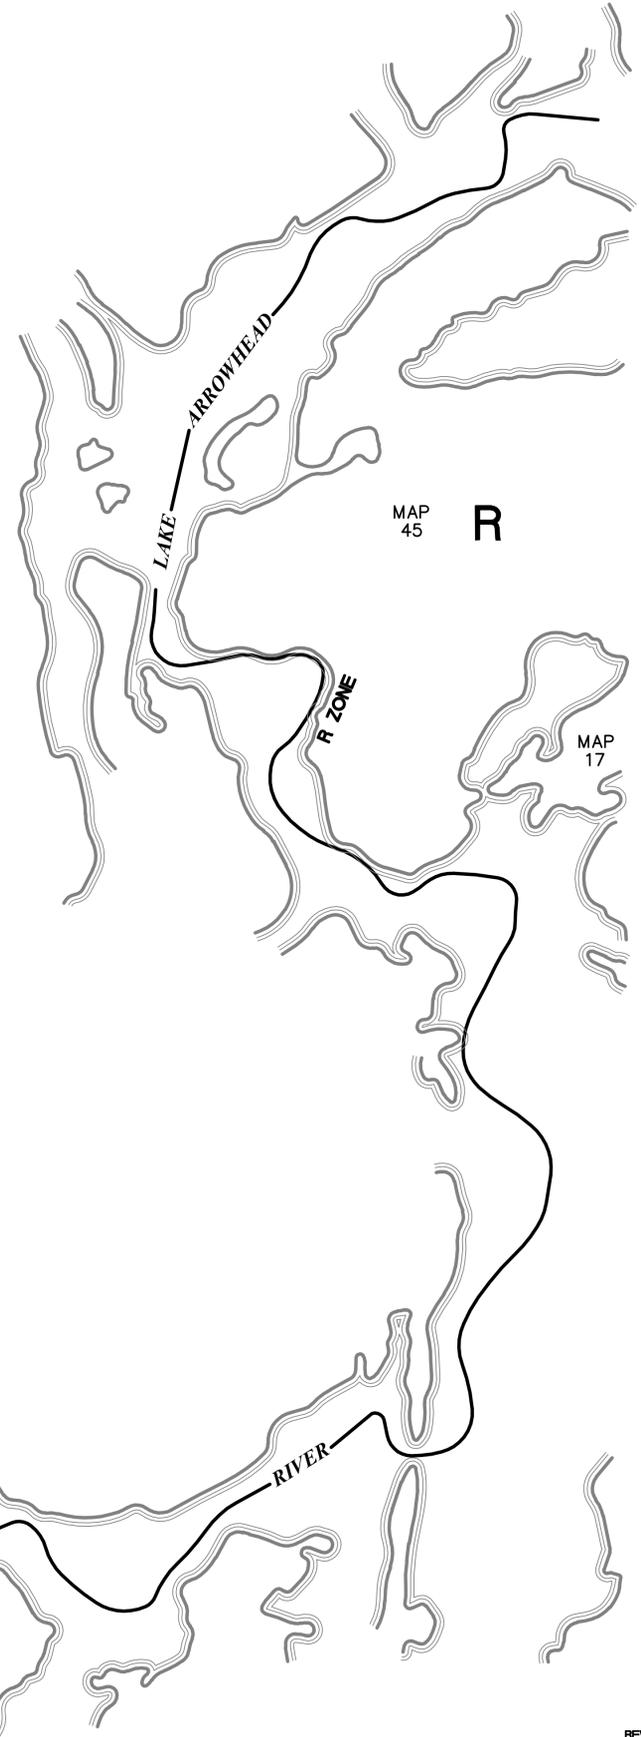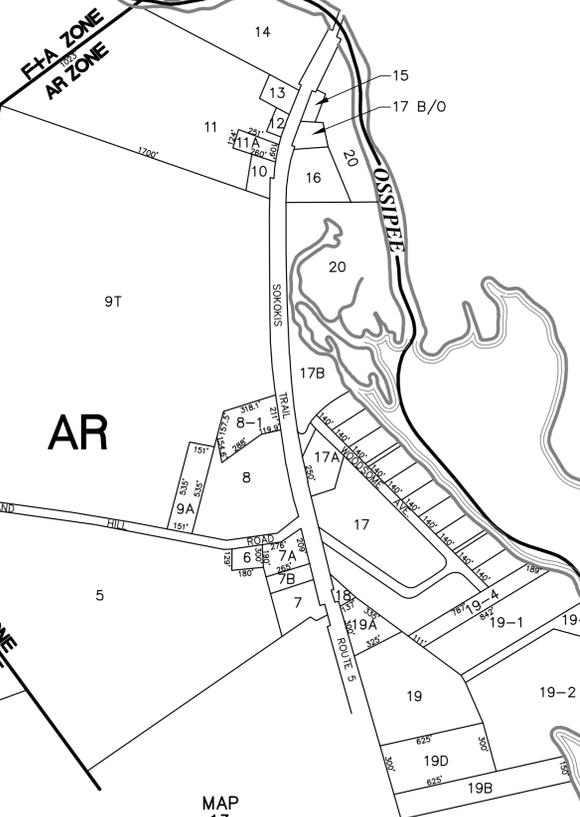

MAP 45 R

MAP 17

LEGEND

PARCEL NUMBER	25
ADJACENT MAPS	MAP 21
MATCH LINE	---

FOR ASSESSMENT PURPOSES ONLY.
NOT TO BE USED FOR CONVEYANCES.

THE 100 YEAR FLOOD HAZARD AREA SHOWN HEREON IS APPROXIMATE AS DETERMINED BY FLOOD INSURANCE RATE MAPS DATED 2/1/1985. ANY APPARENT DISCREPANCIES OR CONCERNS THAT MAY ARISE SHOULD BE ADDRESSED ON A LOT BY LOT BASIS BY AN APPROPRIATE PROFESSIONAL.

REVISED THROUGH AUGUST 2013
 PROPERTY MAP
 TOWN OF WATERBORO
 YORK COUNTY MAINE
 SCALE 1 INCH = 500 ± FEET
 PREPARED BY: SEBAGO TECHNICS, INC.
 01558MAP16_PG16.dwg, TAB: MAP 16