





MAP 10

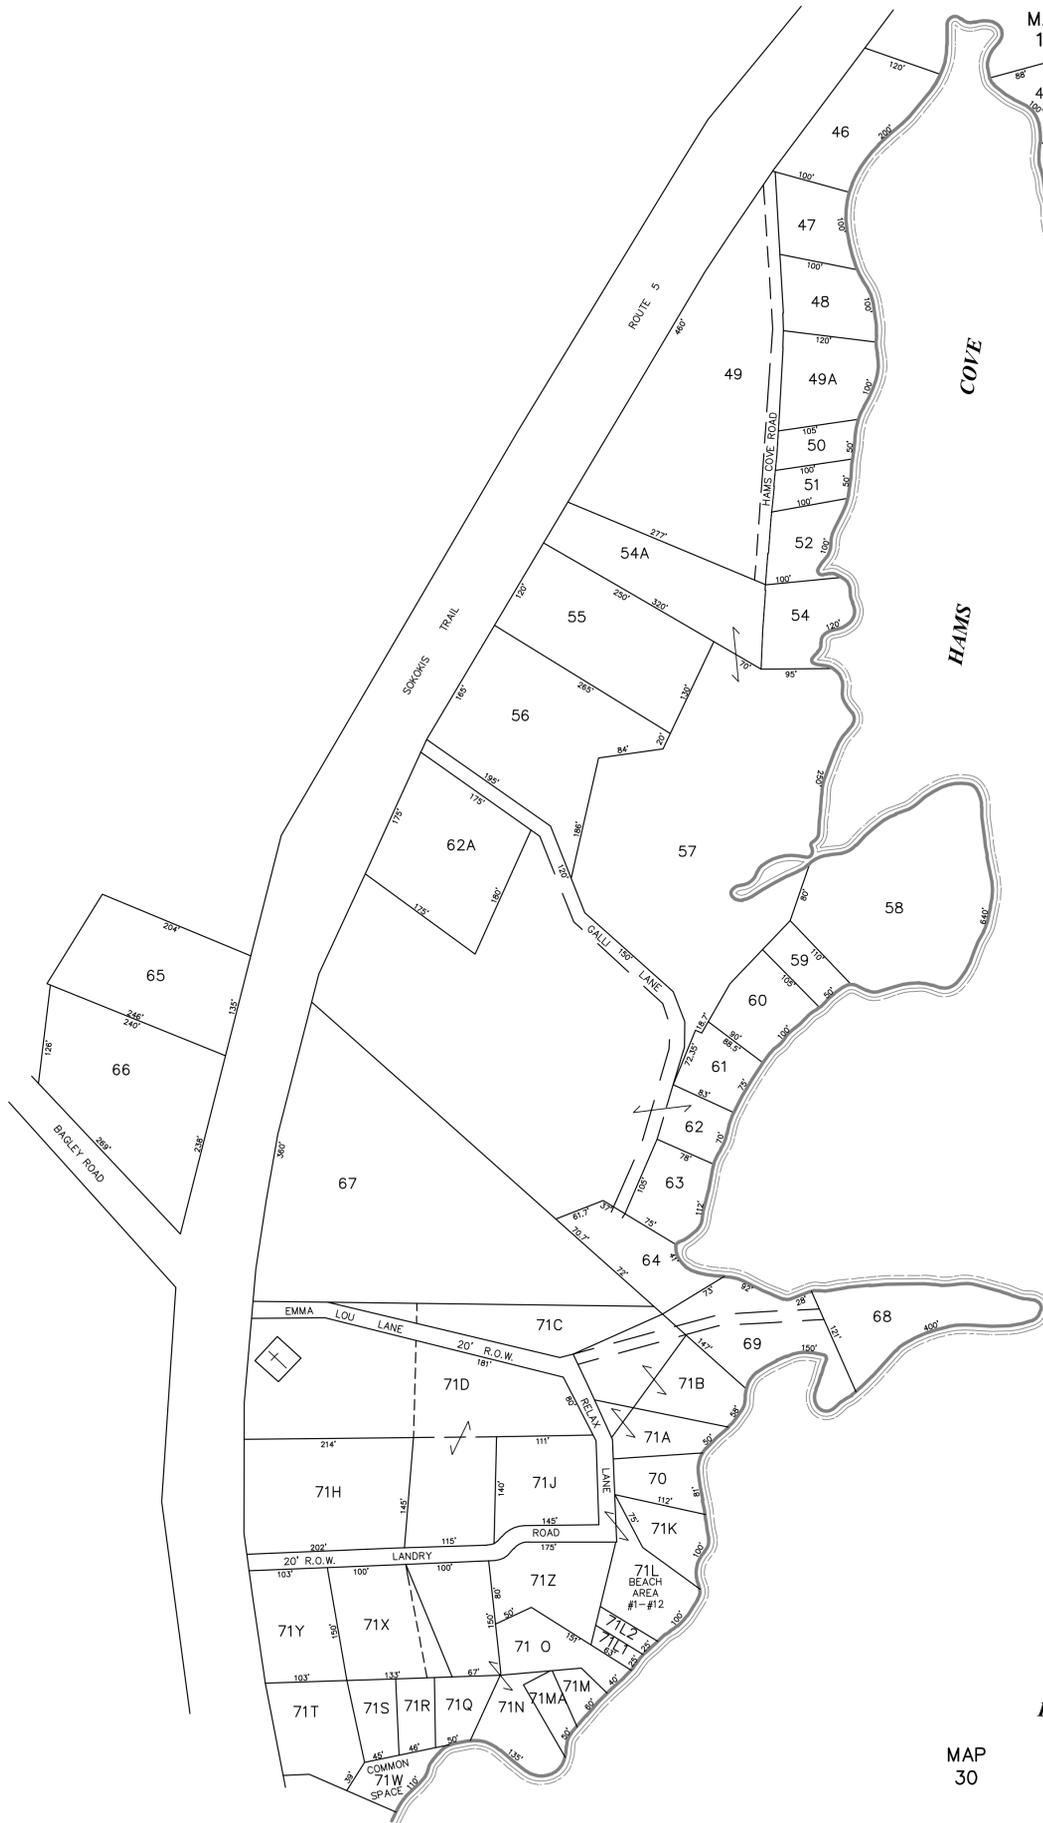


LITTLE

MAP 30

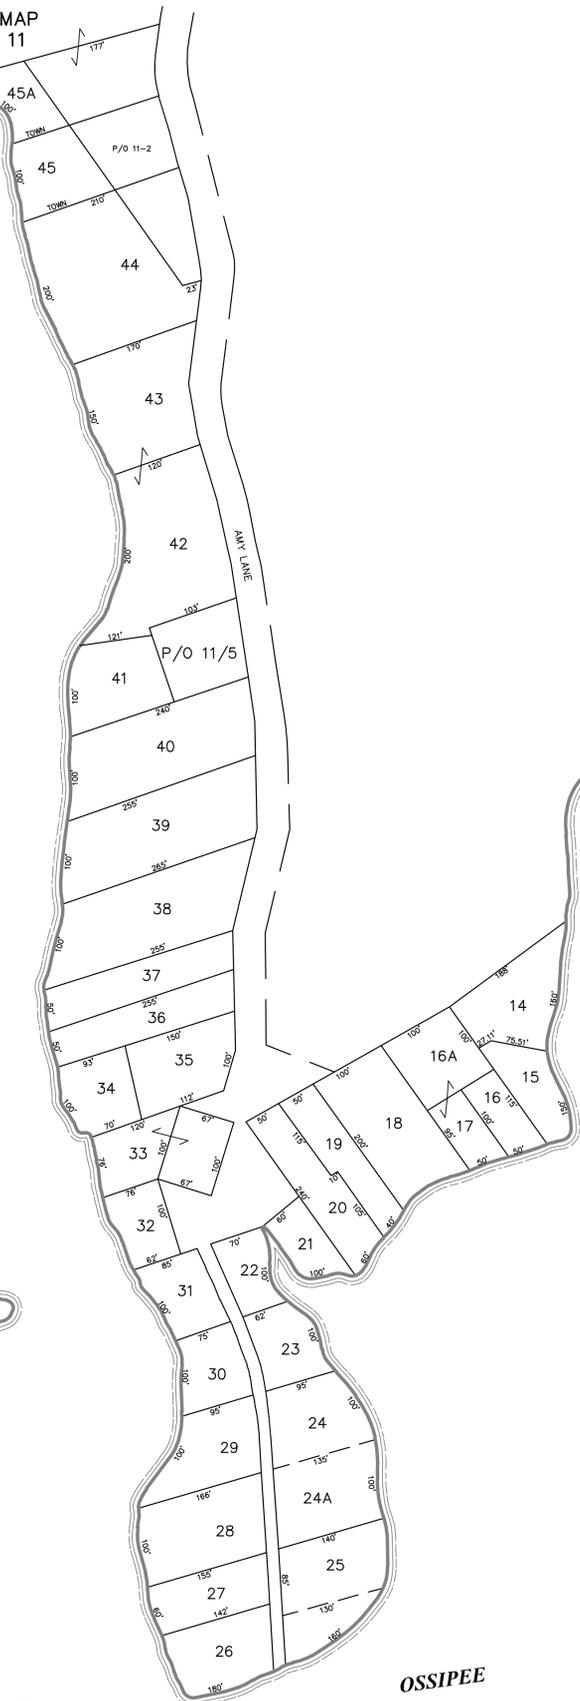

OSSIPEE

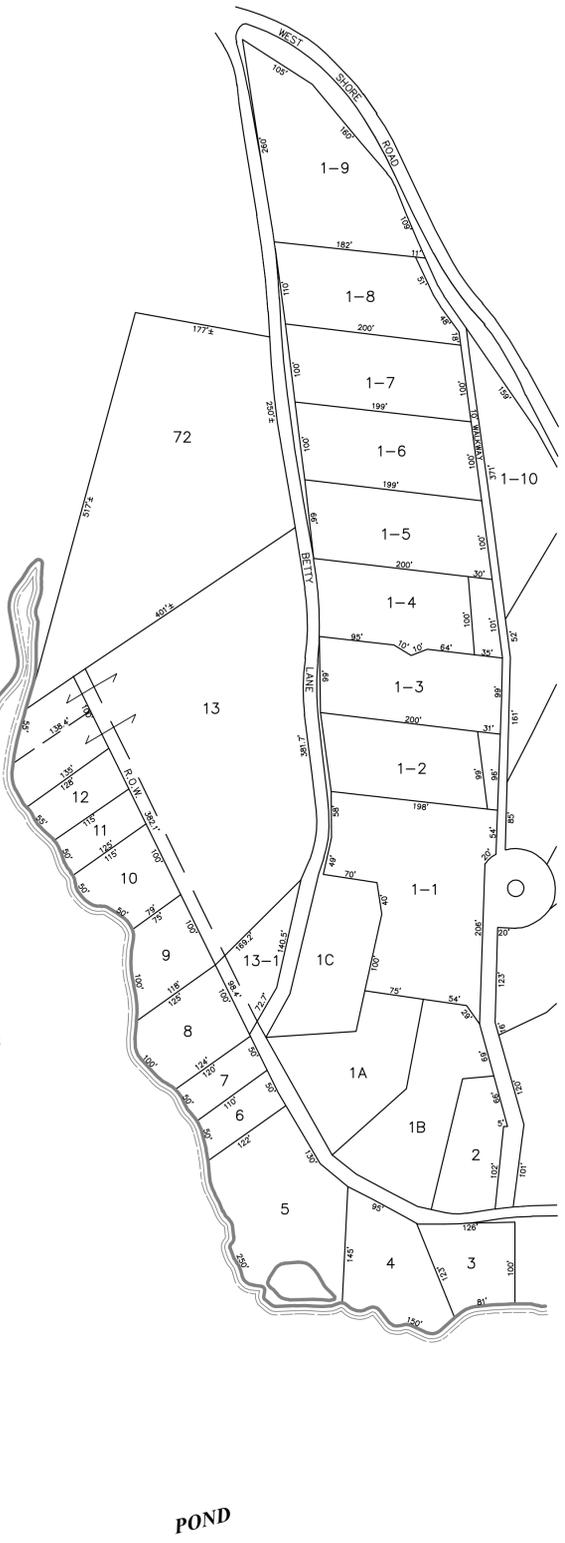

POND

LEGEND

PARCEL NUMBER ——— 25

ADJACENT MAPS ——— MAP 21

MATCH LINE - - - - -

FOR ASSESSMENT PURPOSES ONLY.
NOT TO BE USED FOR CONVEYANCES.

NOTE:
ALL LOTS SHOWN HEREON
ARE LOCATED IN THE AR ZONE.

THE 100 YEAR FLOOD HAZARD AREA SHOWN HEREON IS APPROXIMATE AS DETERMINED
BY FLOOD INSURANCE RATE MAPS DATED 2/1/1985. ANY APPARENT DISCREPANCIES
OR CONCERNS THAT MAY ARISE SHOULD BE ADDRESSED ON A LOT BY LOT BASIS BY
AN APPROPRIATE PROFESSIONAL.

REVISED THROUGH AUGUST 2013

PROPERTY MAP

TOWN OF WATERBORO

YORK COUNTY MAINE

SCALE 1 INCH = 100 ± FEET

PREPARED BY: SEBAGO TECHNICS, INC.

01558MAP32_PG32.dwg, TAB: MAP 32