


MAP 11

MAP 37

MAP 11

MAP 34

MAP 36

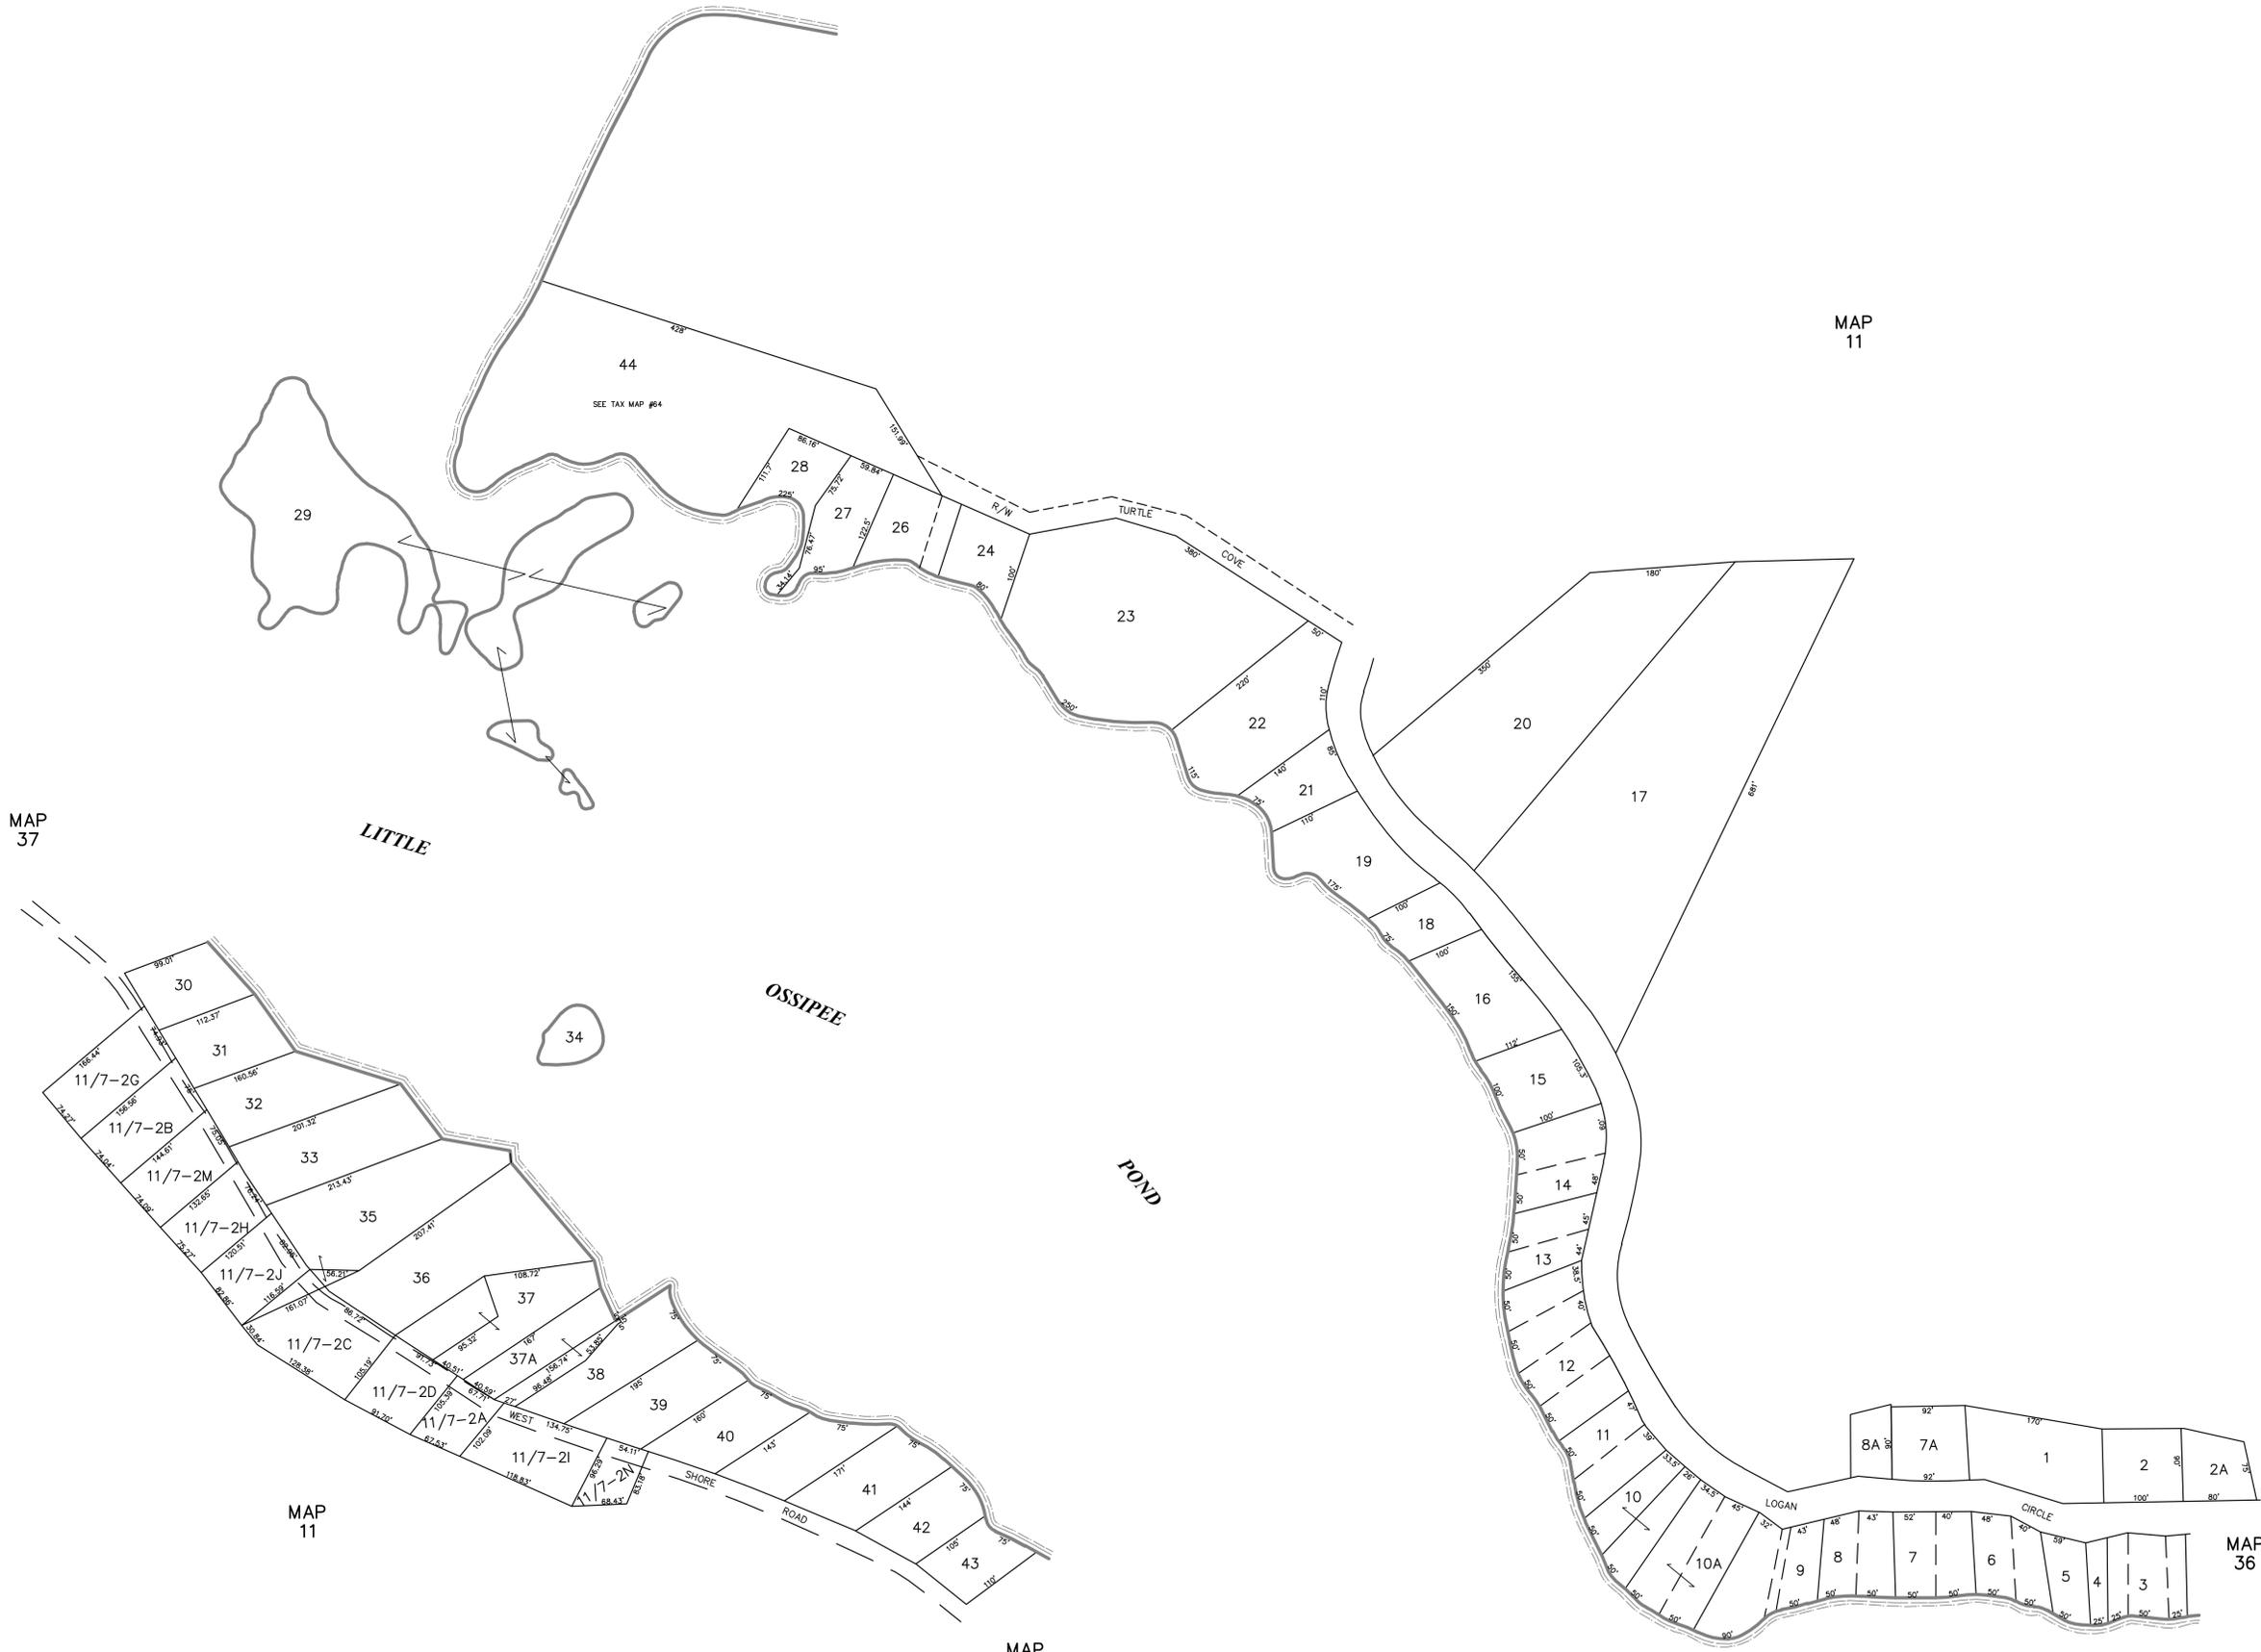

LEGEND

PARCEL NUMBER _____ 25

ADJACENT MAPS _____ MAP 21

MATCH LINE - - - - -

FOR ASSESSMENT PURPOSES ONLY.
NOT TO BE USED FOR CONVEYANCES.

NOTE:
ALL LOTS SHOWN HEREON
ARE LOCATED IN THE AR ZONE.

THE 100 YEAR FLOOD HAZARD AREA SHOWN HEREON IS APPROXIMATE AS DETERMINED
BY FLOOD INSURANCE RATE MAPS DATED 2/1/1985. ANY APPARENT DISCREPANCIES
OR CONCERNS THAT MAY ARISE SHOULD BE ADDRESSED ON A LOT BY LOT BASIS BY
AN APPROPRIATE PROFESSIONAL.

REVISED THROUGH AUGUST 2013

PROPERTY MAP

TOWN OF WATERBORO

YORK COUNTY MAINE

SCALE 1 INCH = 100 ± FEET

PREPARED BY: SEBAGO TECHNICS, INC.

01558MAP38_PG38.dwg, TAB:MAP 38