


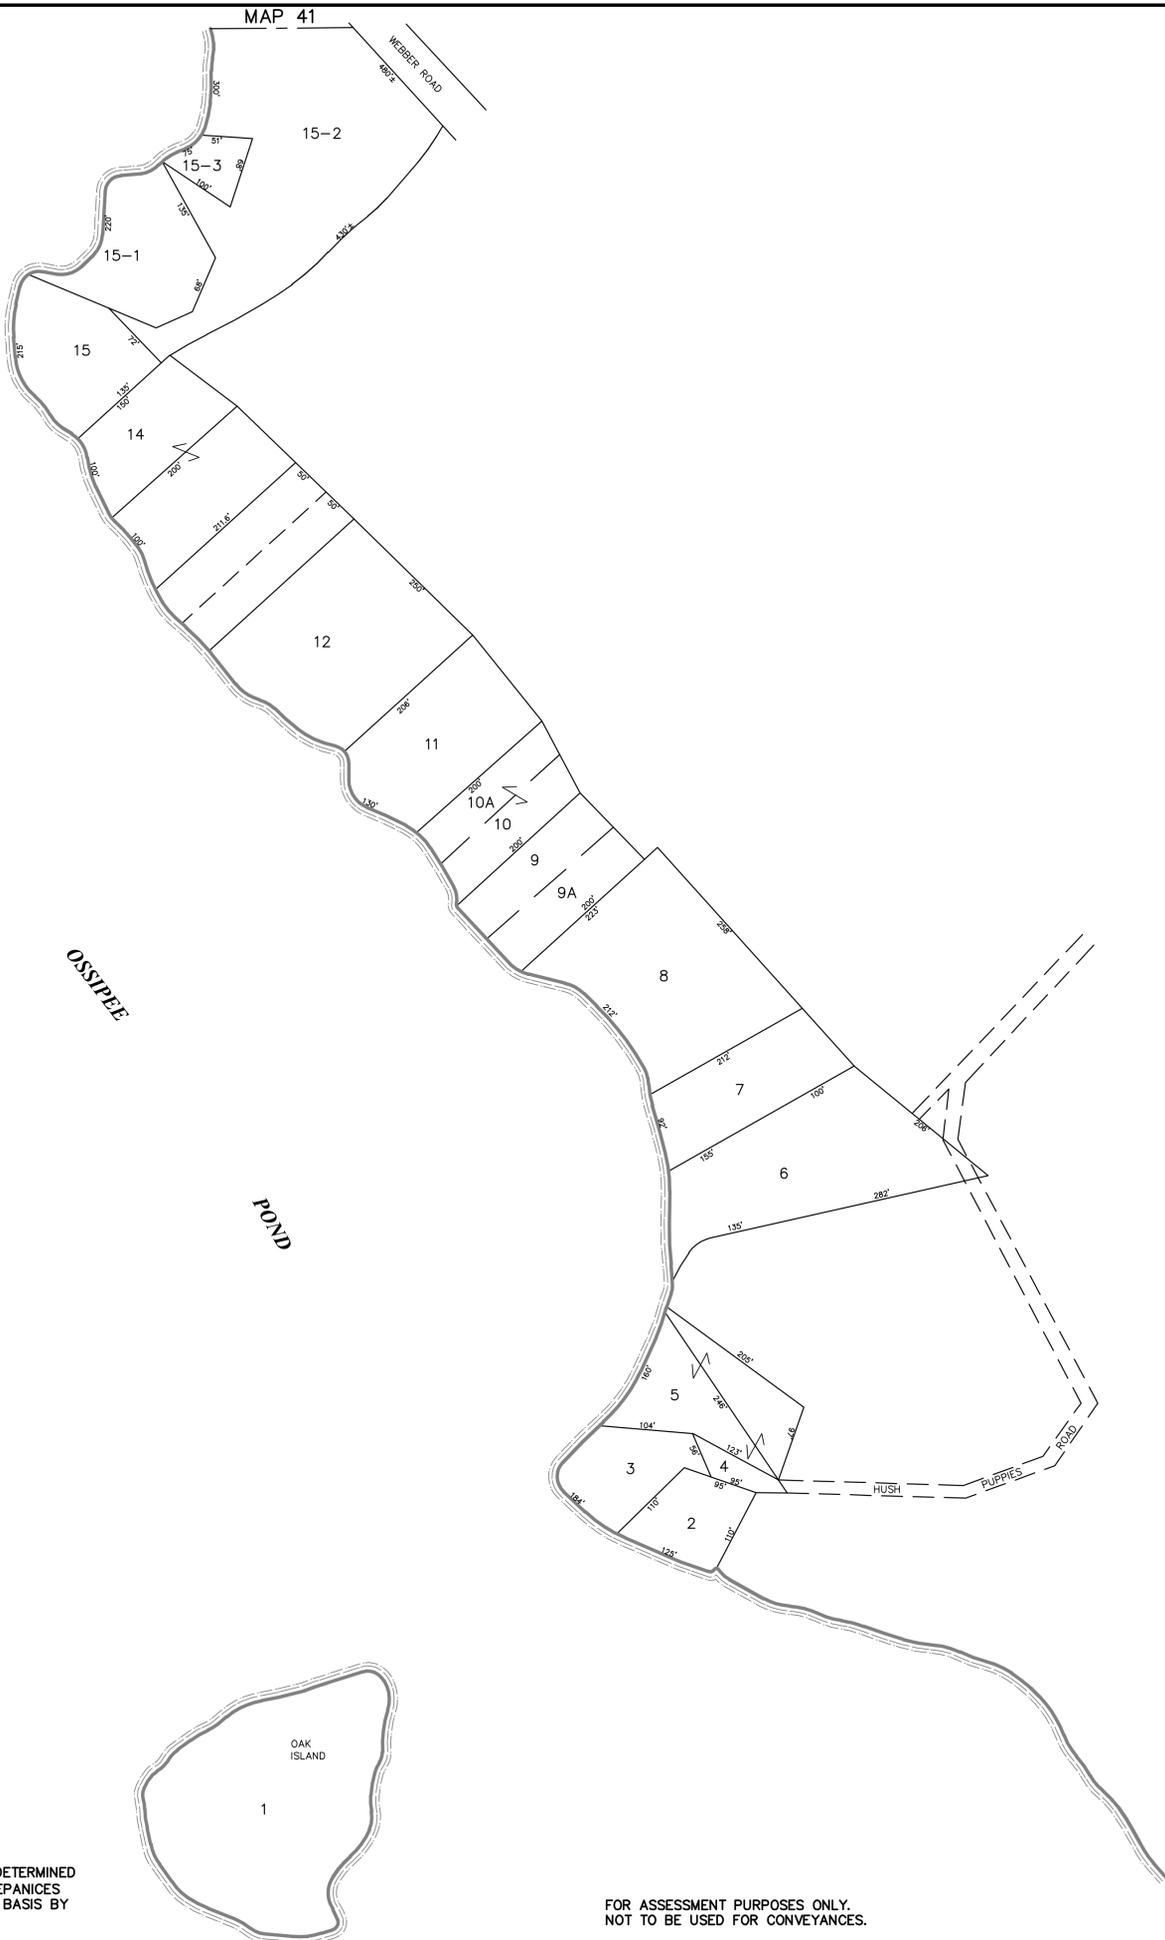

MAP 41

WEBER ROAD



MAP 11

LITTLE

OSSIPEE

POND

OAK ISLAND

1

LEGEND

PARCEL NUMBER	25
ADJACENT MAPS	MAP 21
MATCH LINE	---

THE 100 YEAR FLOOD HAZARD AREA SHOWN HEREON IS APPROXIMATE AS DETERMINED BY FLOOD INSURANCE RATE MAPS DATED 2/1/1985. ANY APPARENT DISCREPANCIES OR CONCERNS THAT MAY ARISE SHOULD BE ADDRESSED ON A LOT BY LOT BASIS BY AN APPROPRIATE PROFESSIONAL.

FOR ASSESSMENT PURPOSES ONLY.
NOT TO BE USED FOR CONVEYANCES.

NOTE:
ALL LOTS SHOWN HEREON
ARE LOCATED IN THE AR ZONE.

REVISED THROUGH AUGUST 2013
PROPERTY MAP
TOWN OF WATERBORO
YORK COUNTY MAINE
SCALE 1 INCH = 100 ± FEET
PREPARED BY: SEBAGO TECHNICS, INC.
01558MAP40_PG40.dwg, TAB:MAP 40