




MAP 4

MAP 4

MAP 4

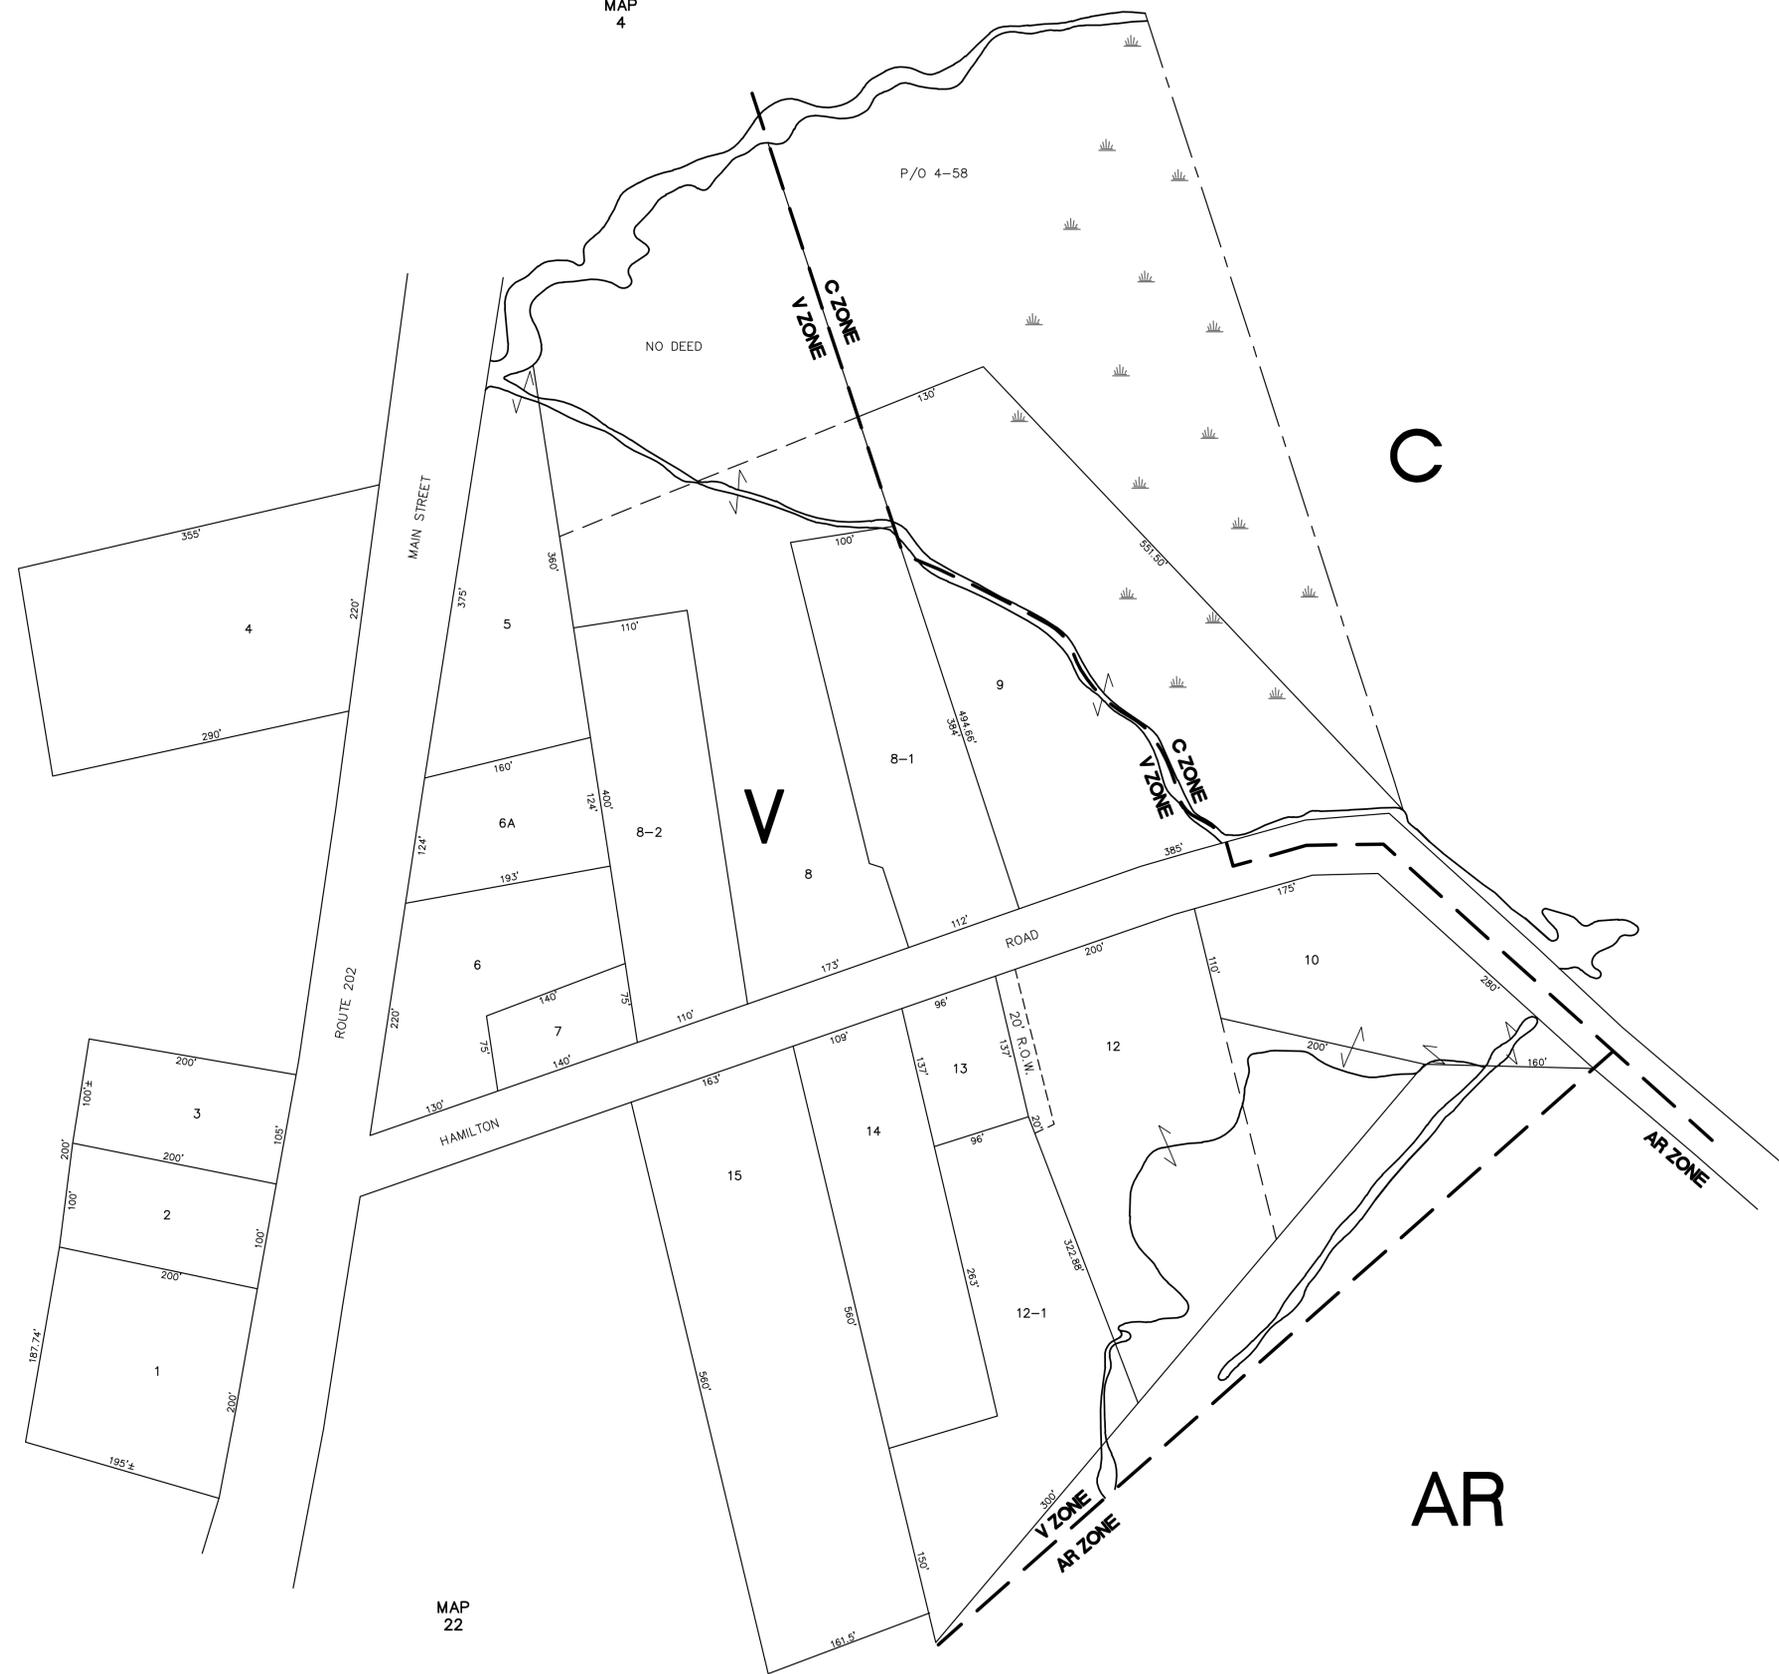

MAP 22

LEGEND

- PARCEL NUMBER _____ 25
- ADJACENT MAPS _____ MAP 21
- MATCH LINE - - - - -

FOR ASSESSMENT PURPOSES ONLY.
NOT TO BE USED FOR CONVEYANCES.

THE 100 YEAR FLOOD HAZARD AREA SHOWN HEREON IS APPROXIMATE AS DETERMINED BY FLOOD INSURANCE RATE MAPS DATED 2/1/1985. ANY APPARENT DISCREPANCIES OR CONCERNS THAT MAY ARISE SHOULD BE ADDRESSED ON A LOT BY LOT BASIS BY AN APPROPRIATE PROFESSIONAL.

REVISED THROUGH SEPTEMBER 2014

PROPERTY MAP
TOWN OF WATERBORO
YORK COUNTY MAINE

SCALE 1 INCH = 80 ± FEET

PREPARED BY: SEBAGO TECHNICS, INC.
01558MAP23_PG23.dwg, TAB:MAP 23