





MAP 10

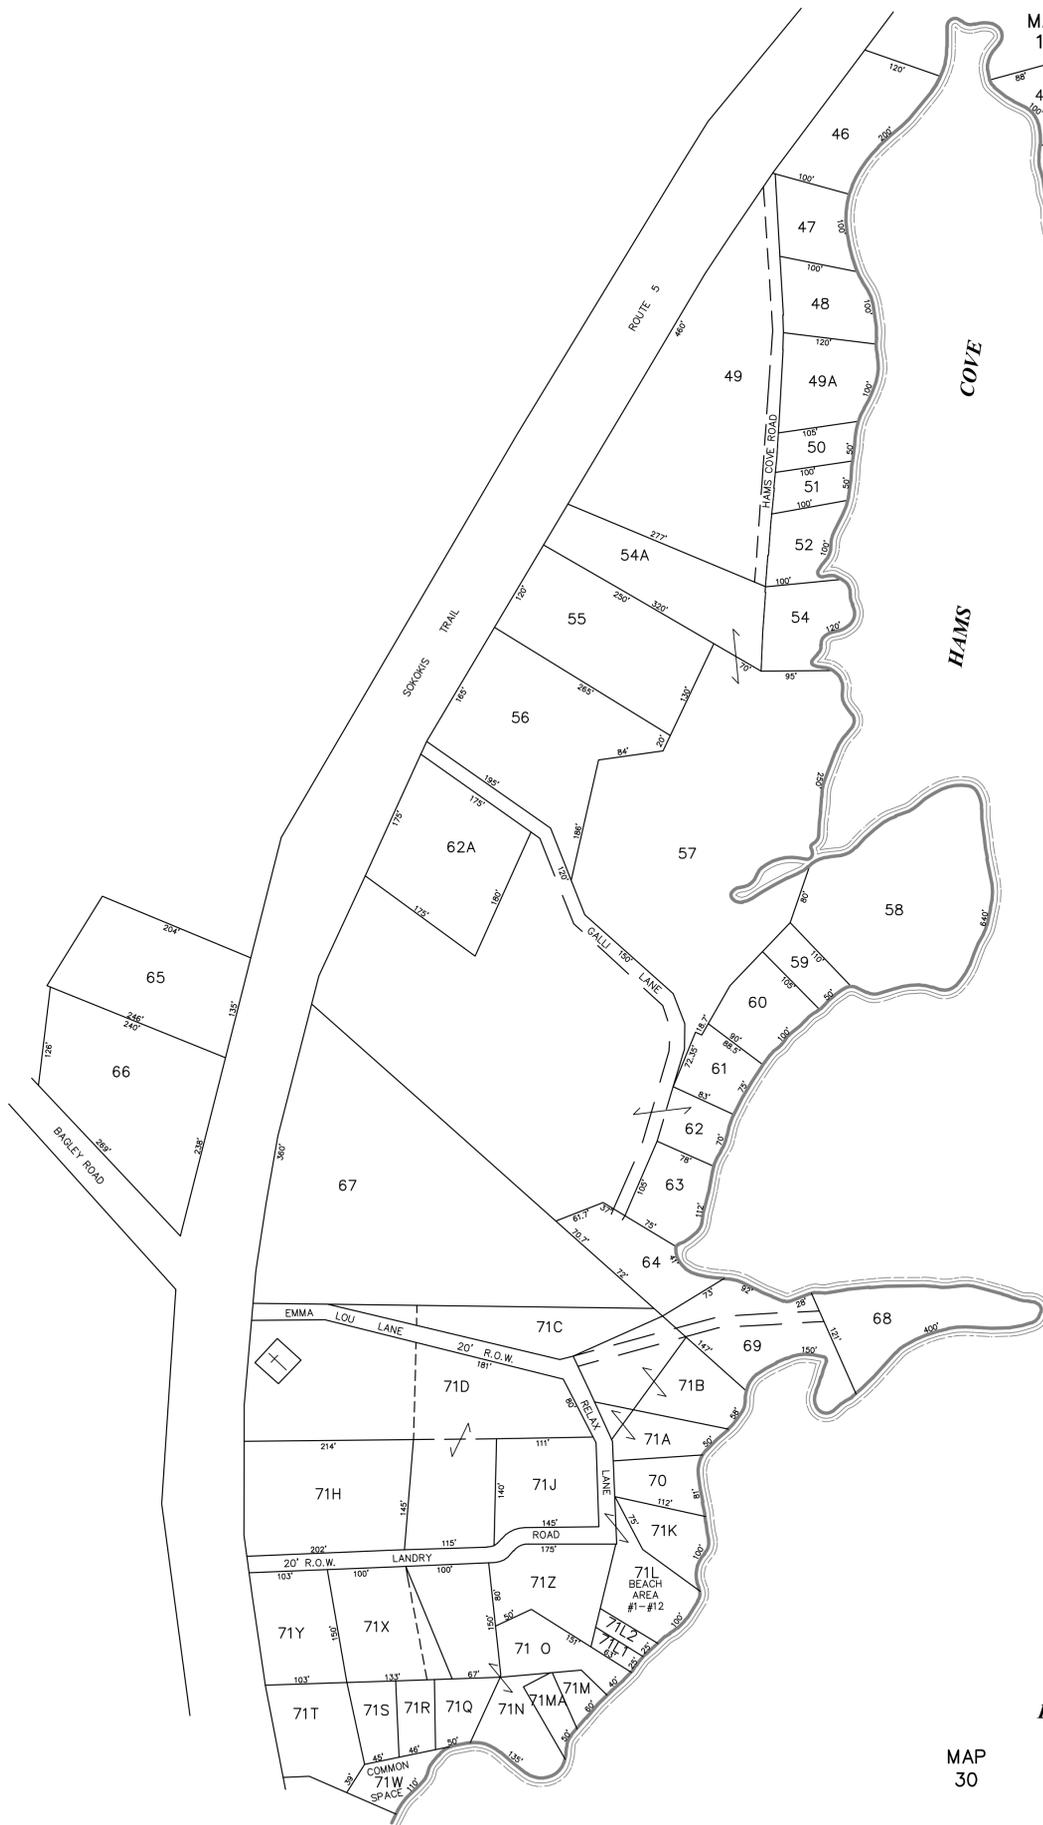


LITTLE

MAP 30

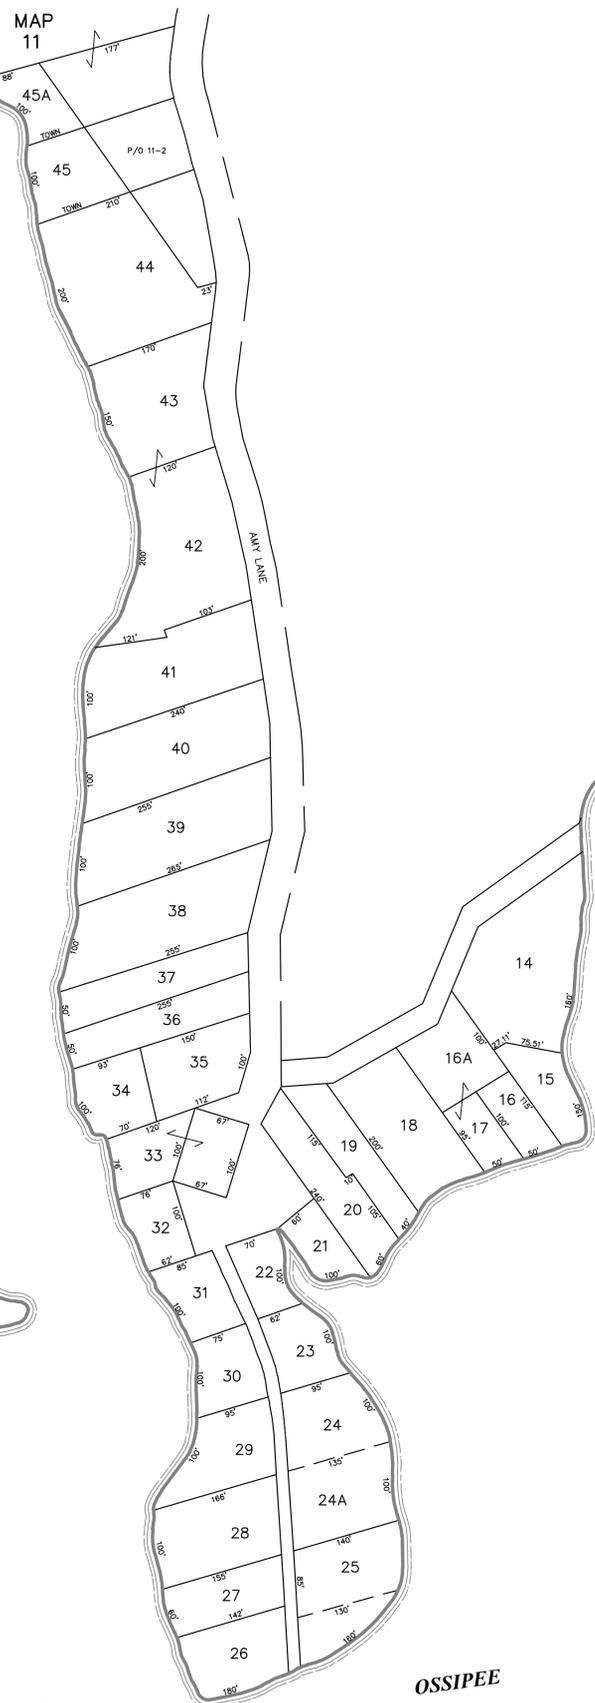

OSSIPEE

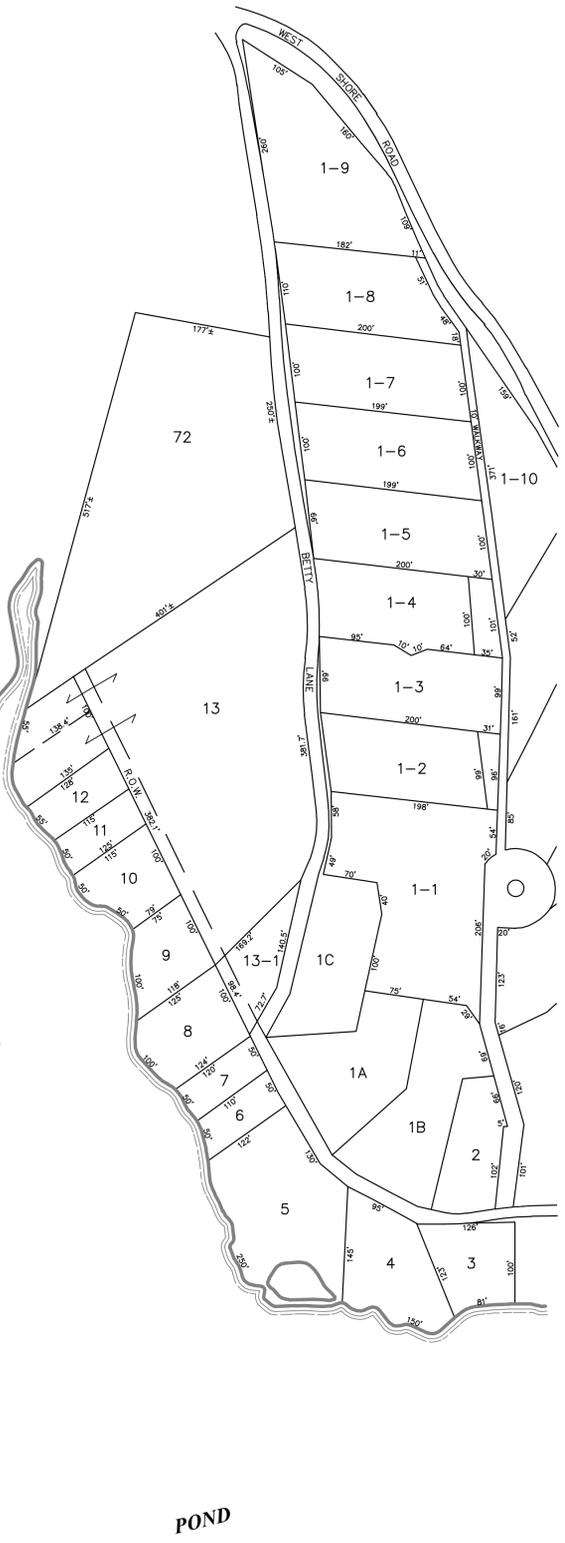

POND

LEGEND

PARCEL NUMBER ——— 25

ADJACENT MAPS ——— MAP 21

MATCH LINE - - - - -

FOR ASSESSMENT PURPOSES ONLY.
NOT TO BE USED FOR CONVEYANCES.

NOTE:
ALL LOTS SHOWN HEREON
ARE LOCATED IN THE AR ZONE.

THE 100 YEAR FLOOD HAZARD AREA SHOWN HEREON IS APPROXIMATE AS DETERMINED BY FLOOD INSURANCE RATE MAPS DATED 2/1/1985. ANY APPARENT DISCREPANCIES OR CONCERNS THAT MAY ARISE SHOULD BE ADDRESSED ON A LOT BY LOT BASIS BY AN APPROPRIATE PROFESSIONAL.

REVISED THROUGH SEPTEMBER 2014
PROPERTY MAP
TOWN OF WATERBORO
YORK COUNTY MAINE
SCALE 1 INCH = 100 ± FEET
PREPARED BY: SEBAGO TECHNICS, INC.
01558MAP32_PG32.dwg, TAB: MAP 32