


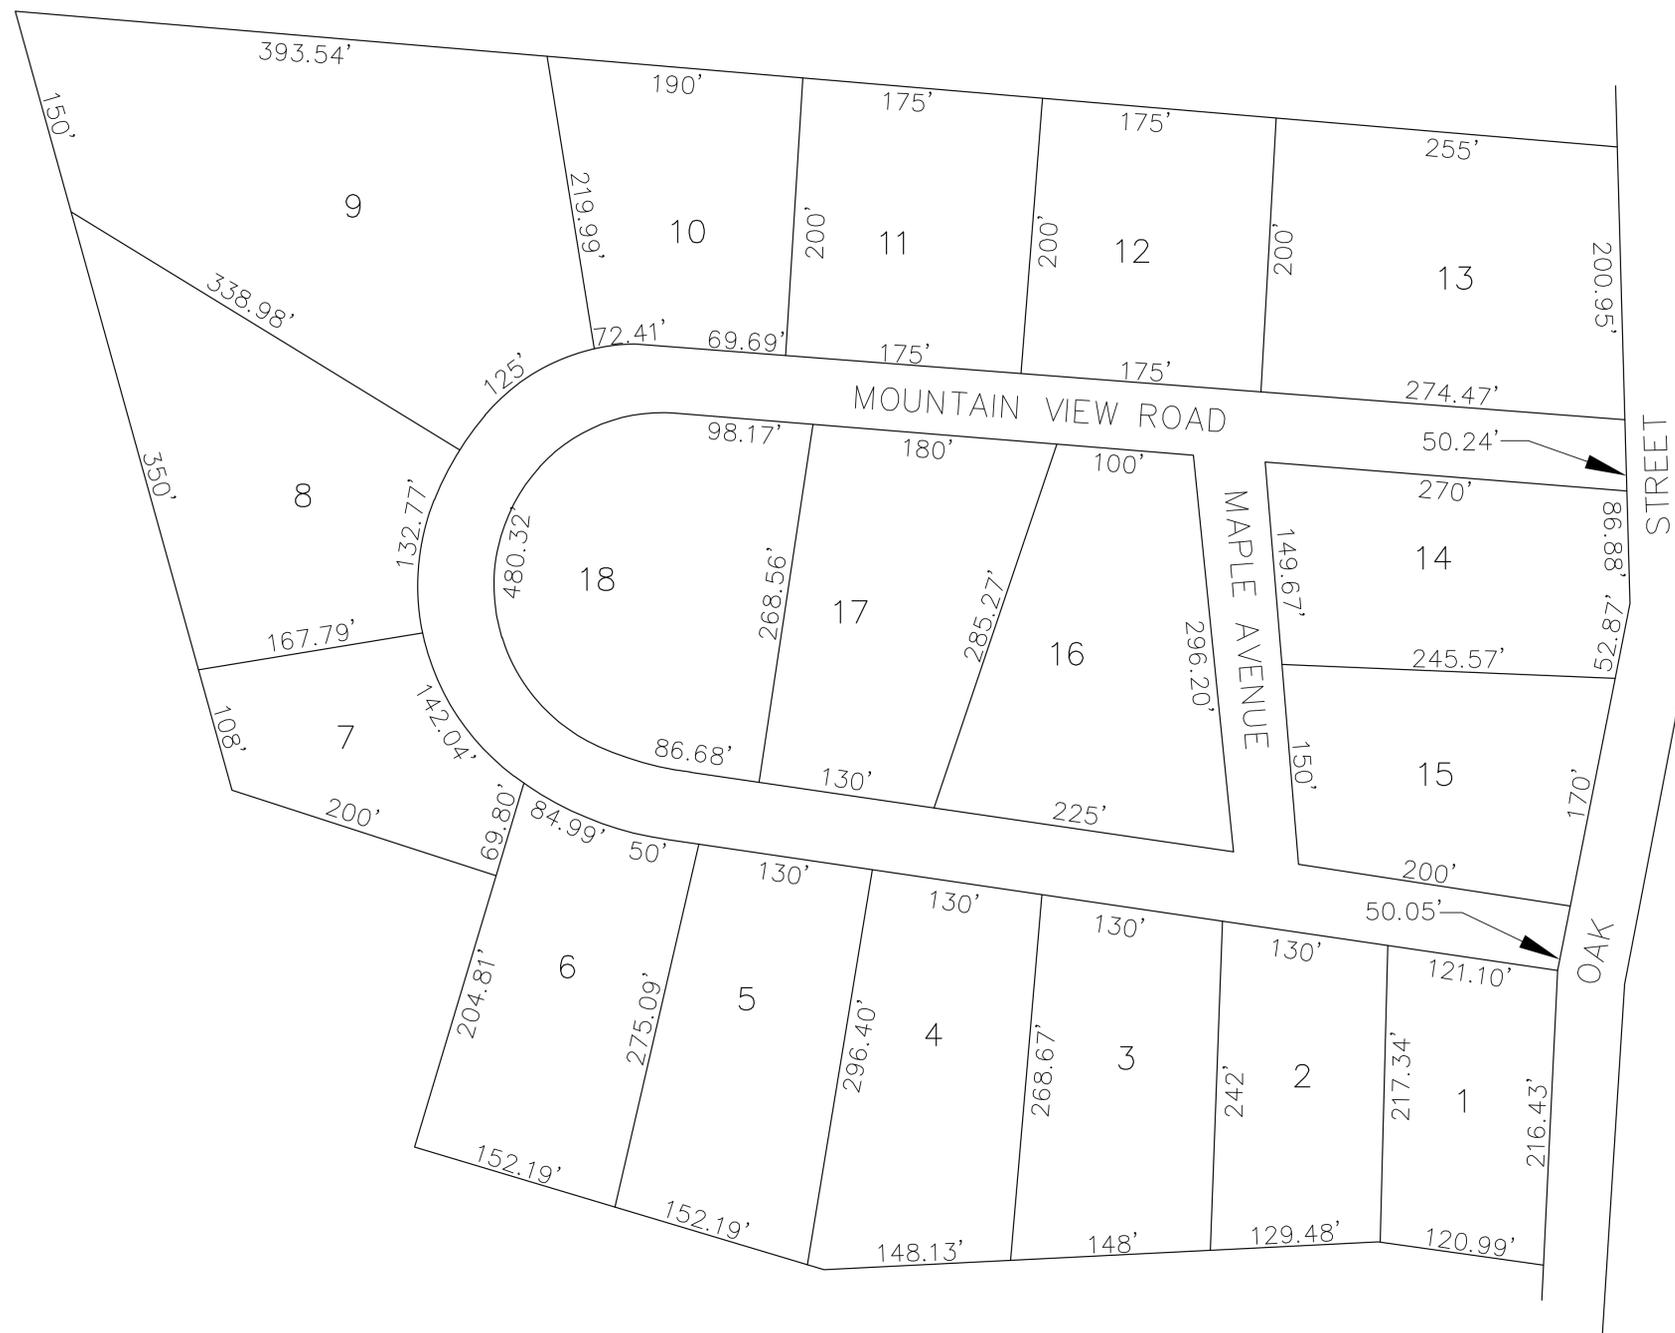

MAP  
14

MAP  
14



MAP  
11

MAP  
11

LEGEND  
PARCEL NUMBER \_\_\_\_\_ 25  
ADJACENT MAPS \_\_\_\_\_ MAP 21  
MATCH LINE \_\_\_\_\_

FOR ASSESSMENT PURPOSES ONLY.  
NOT TO BE USED FOR CONVEYANCES.

NOTE:  
ALL LOTS SHOWN HEREON  
ARE LOCATED IN THE AR ZONE.

THE 100 YEAR FLOOD HAZARD AREA SHOWN HEREON IS APPROXIMATE AS DETERMINED  
BY FLOOD INSURANCE RATE MAPS DATED 2/1/1985. ANY APPARENT DISCREPANCIES  
OR CONCERNS THAT MAY ARISE SHOULD BE ADDRESSED ON A LOT BY LOT BASIS BY  
AN APPROPRIATE PROFESSIONAL.

REVISED THROUGH SEPTEMBER 2014  
PROPERTY MAP  
TOWN OF WATERBORO  
YORK COUNTY MAINE  
SCALE 1 INCH = 60 ± FEET  
PREPARED BY: SEBAGO TECHNICS, INC.  
01558MAP51\_PG51.dwg, TAB: MAP 51