
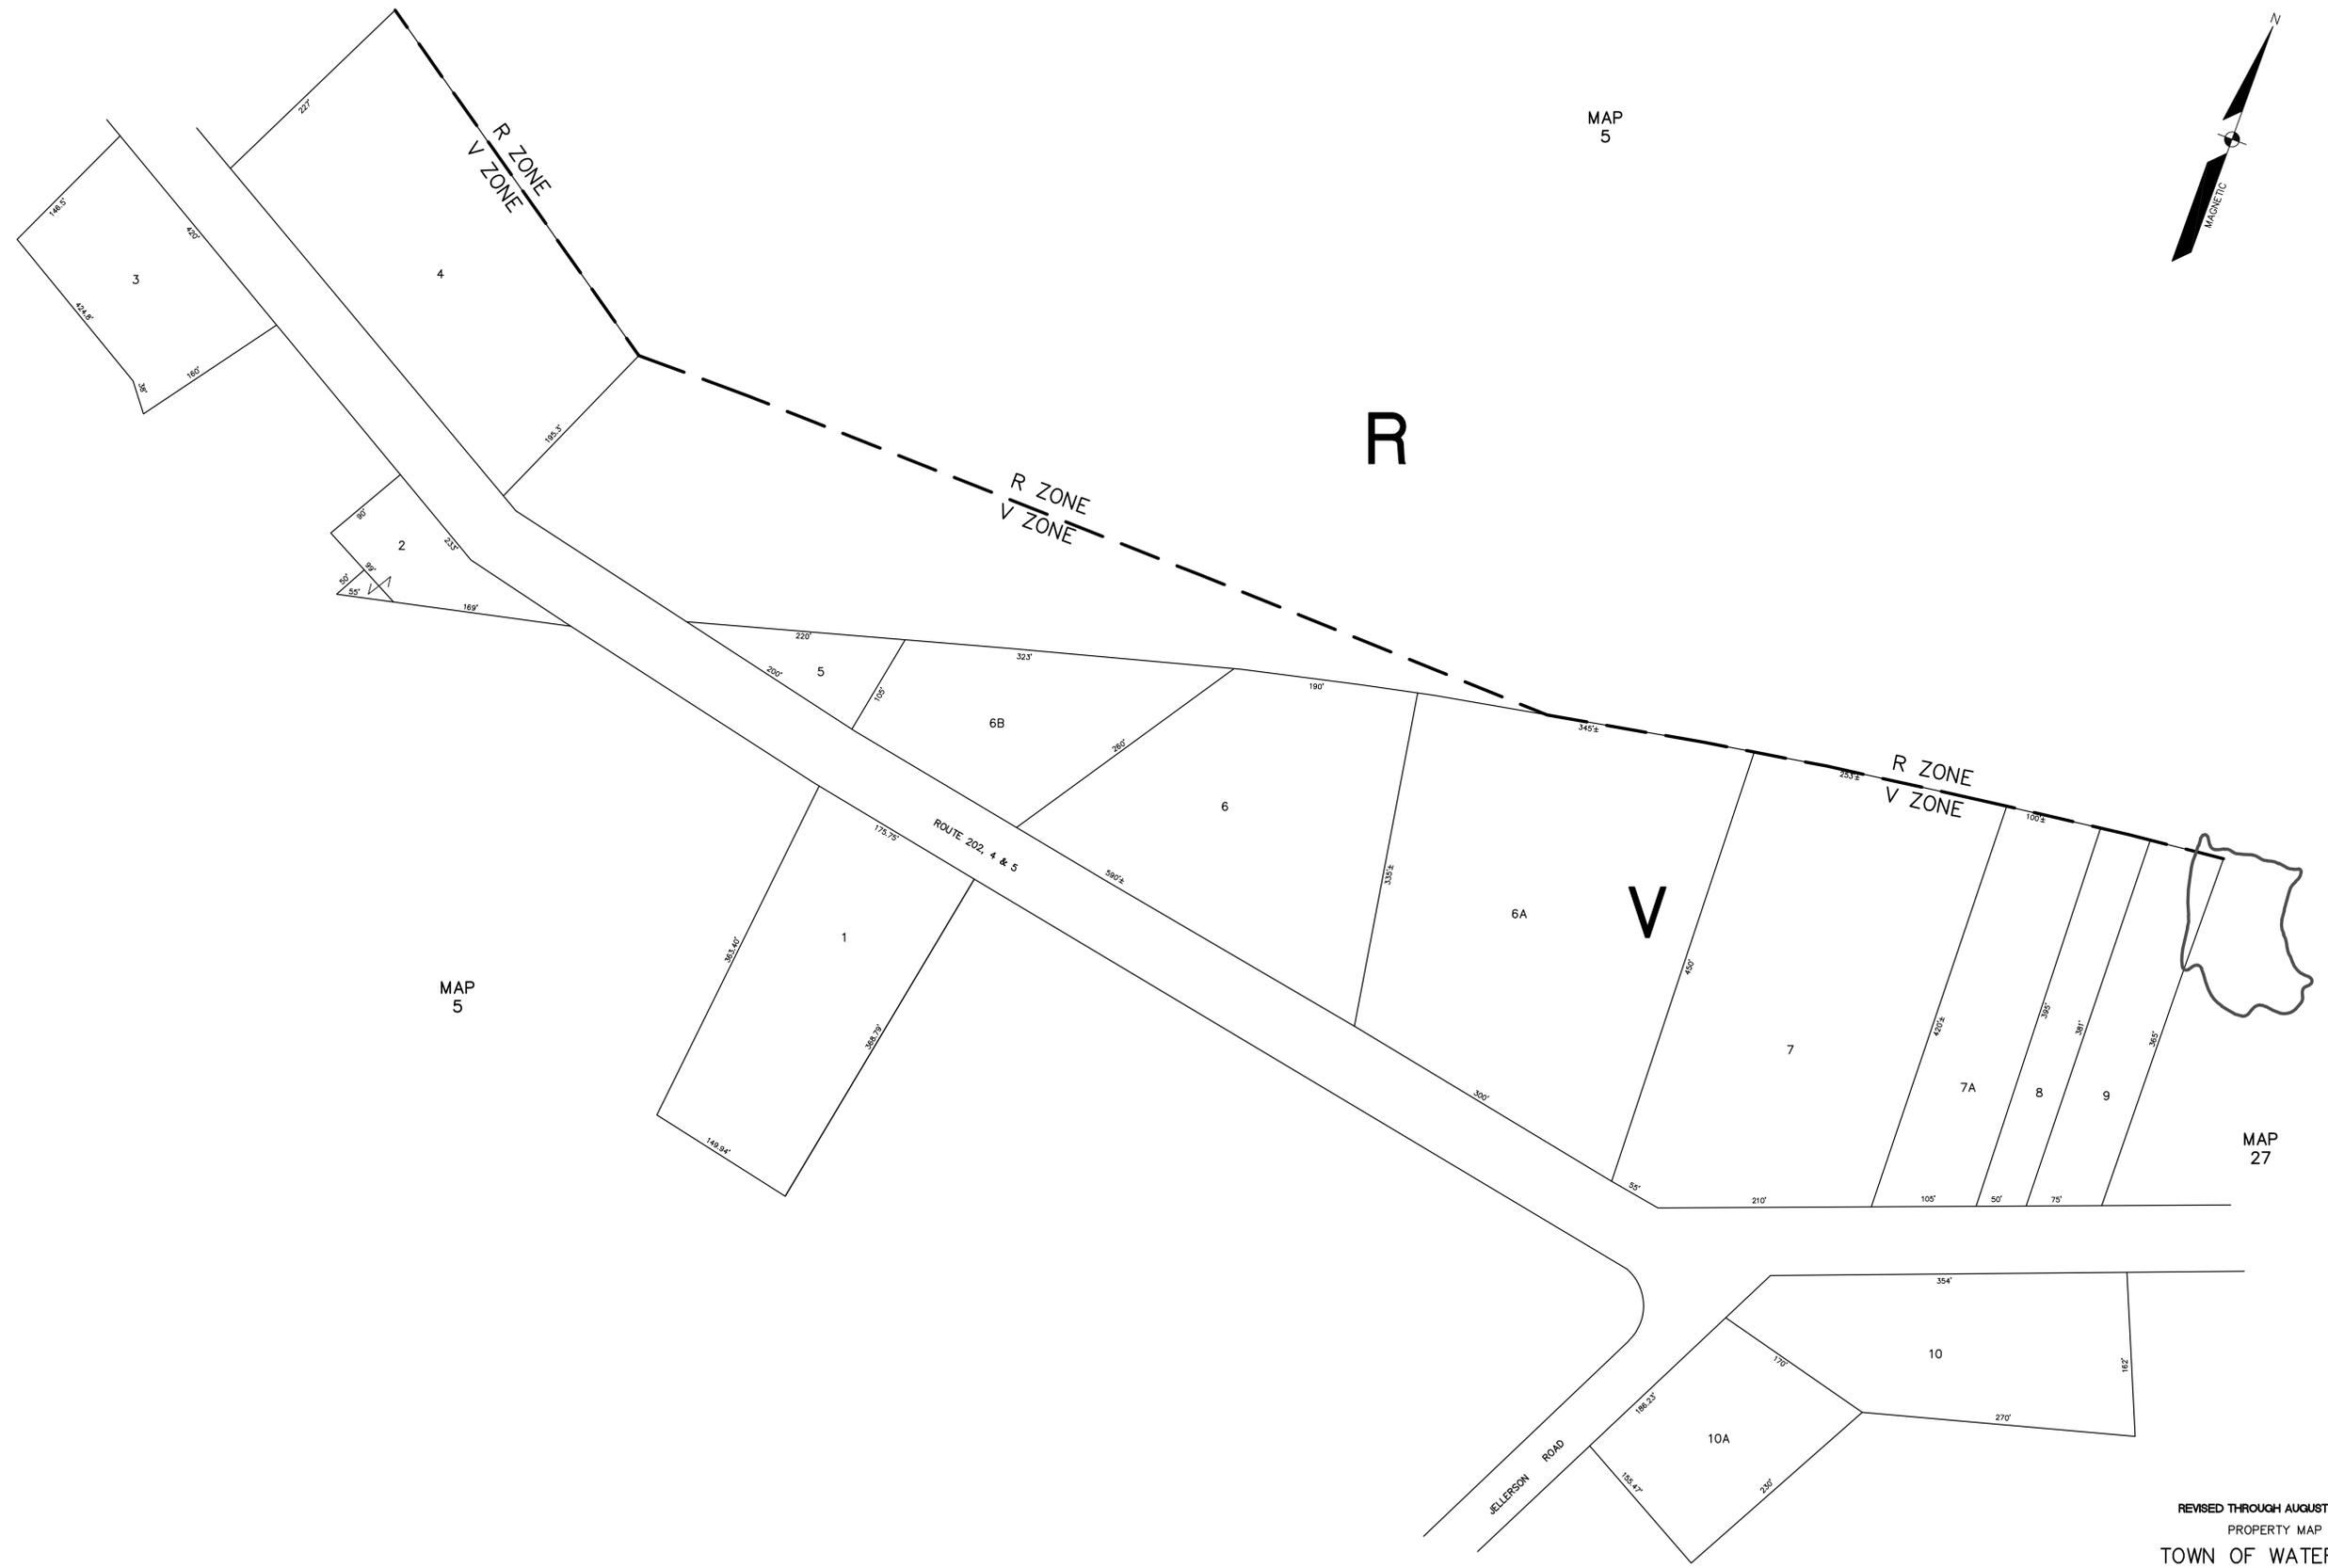


MAP
25

MAP
5

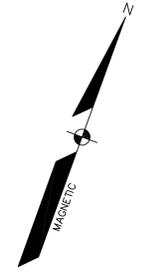

MAP
5

MAP
27

LEGEND

- PARCEL NUMBER _____ 25
- ADJACENT MAPS _____ MAP 21
- MATCH LINE - - - - -

FOR ASSESSMENT PURPOSES ONLY.
NOT TO BE USED FOR CONVEYANCES.

THE 100 YEAR FLOOD HAZARD AREA SHOWN HERON IS APPROXIMATE AS DETERMINED
BY FLOOD INSURANCE RATE MAPS DATED 2/1/1985. ANY APPARENT DISCREPANCIES
OR CONCERNS THAT MAY ARISE SHOULD BE ADDRESSED ON A LOT B LOT BASIS BY
AN APPROPRIATE PROFESSIONAL.

REVISED THROUGH AUGUST 2016
 PROPERTY MAP
 TOWN OF WATERBORO
 YORK COUNTY MAINE
 SCALE: 1 INCH = 80± FEET
 PREPARED BY SEBAGO TECHNICS, INC