



MAP 12


MAP 9

MAP 12

MAP 9

MAP 12

MAP 9

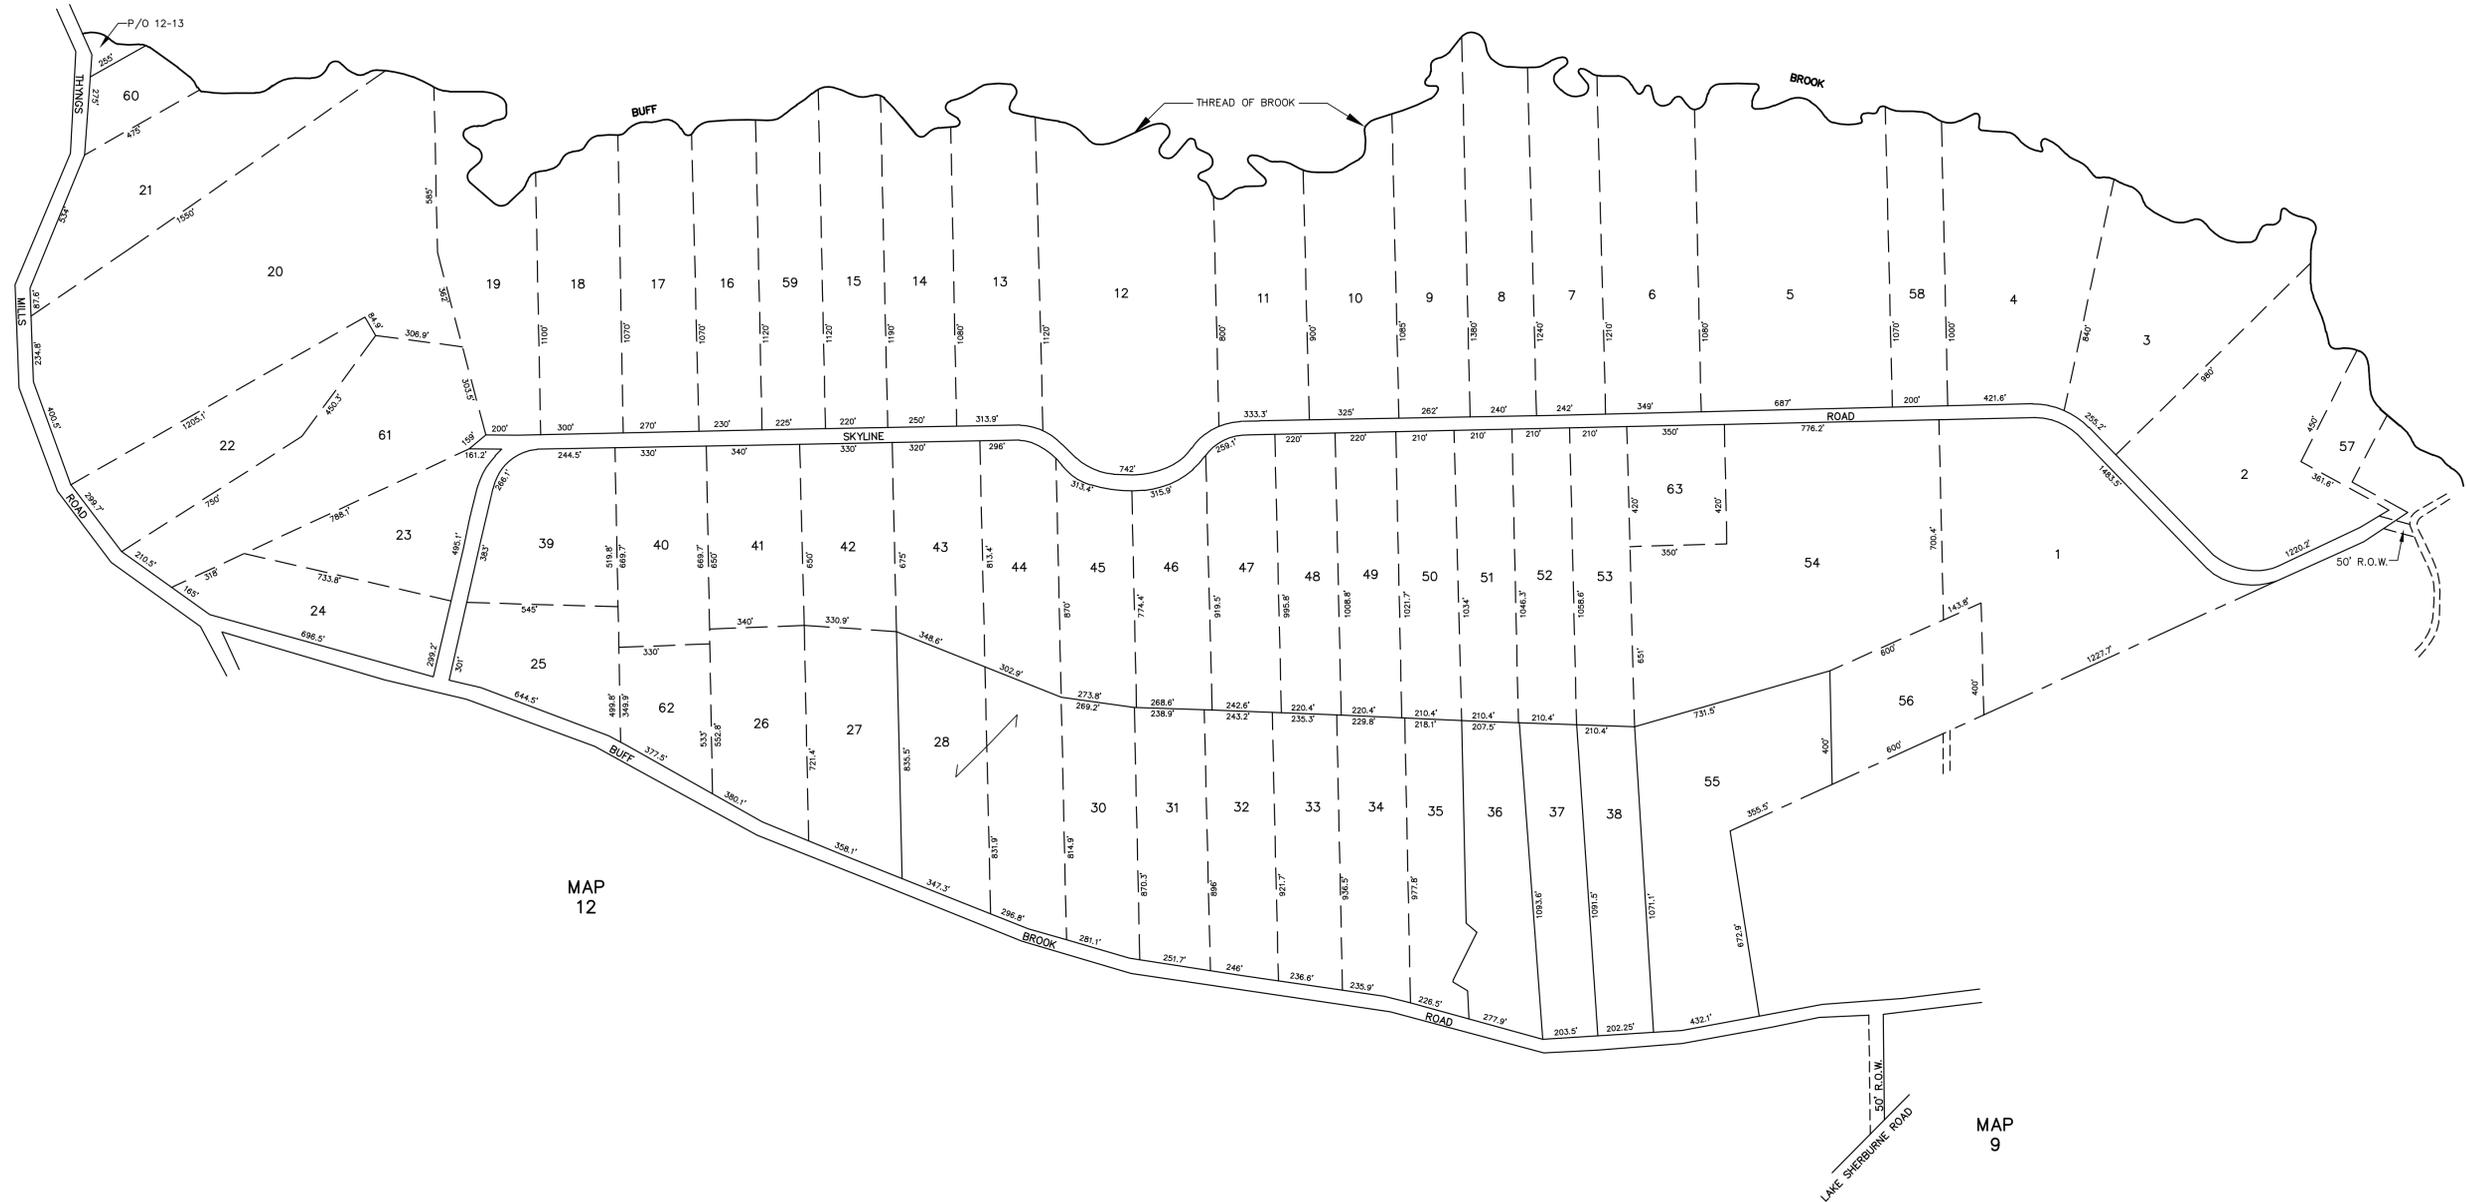

LEGEND

PARCEL NUMBER \_\_\_\_\_ 25

ADJACENT MAPS \_\_\_\_\_ MAP 21

MATCH LINE - - - - -

FOR ASSESSMENT PURPOSES ONLY.  
NOT TO BE USED FOR CONVEYANCES.

THE 100 YEAR FLOOD HAZARD AREA SHOWN HERON IS APPROXIMATE AS DETERMINED BY FLOOD INSURANCE RATE MAPS DATED 2/1/1985. ANY APPARENT DISCREPANCIES OR CONCERNS THAT MAY ARISE SHOULD BE ADDRESSED ON A LOT B LOT BASIS BY AN APPROPRIATE PROFESSIONAL.

REVISED THROUGH AUGUST 2016  
PROPERTY MAP  
TOWN OF WATERBORO  
YORK COUNTY MAINE  
SCALE: 1 INCH = 300± FEET  
PREPARED BY SEBAGO TECHNICS, INC

15423MAP57.dwg, TAB:MAP57