

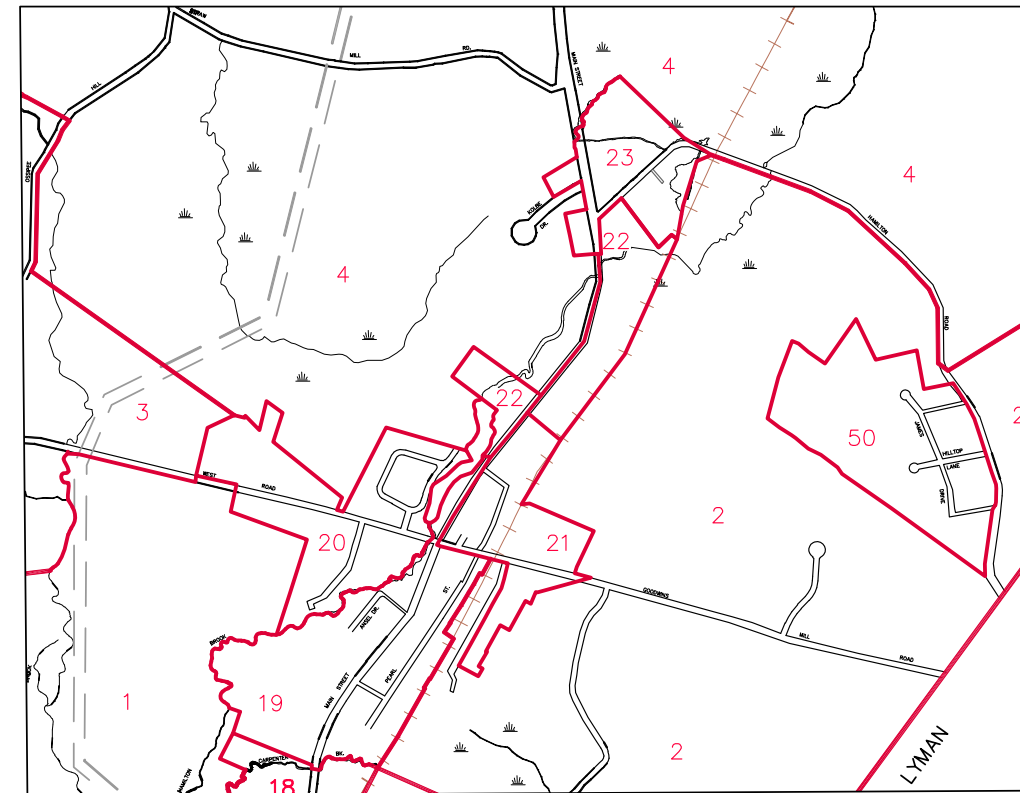


INSERT 1
SCALE: 1 INCH = 1000± FEET

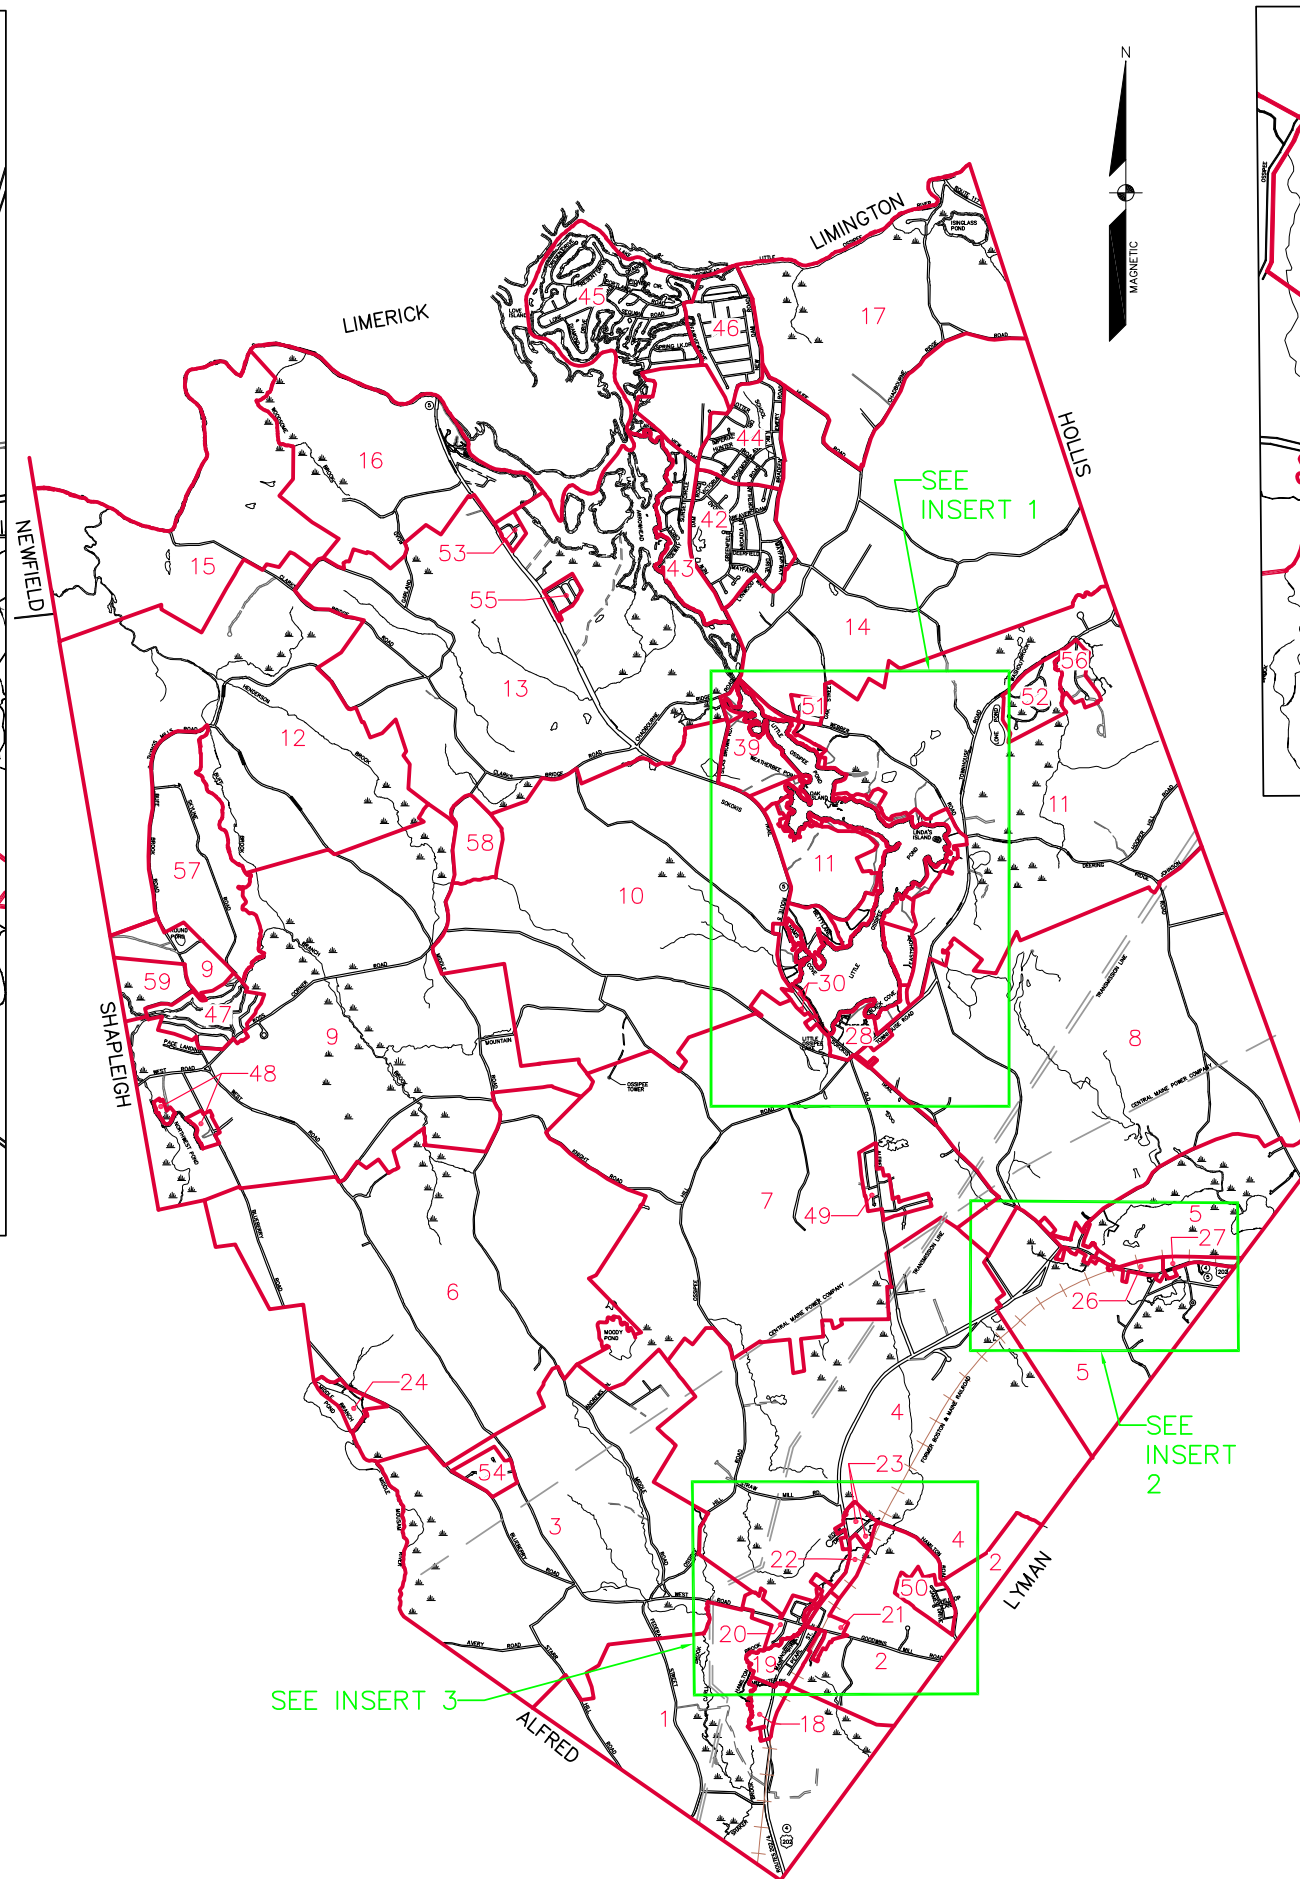

INSERT 3
SCALE: 1 INCH = 800± FEET

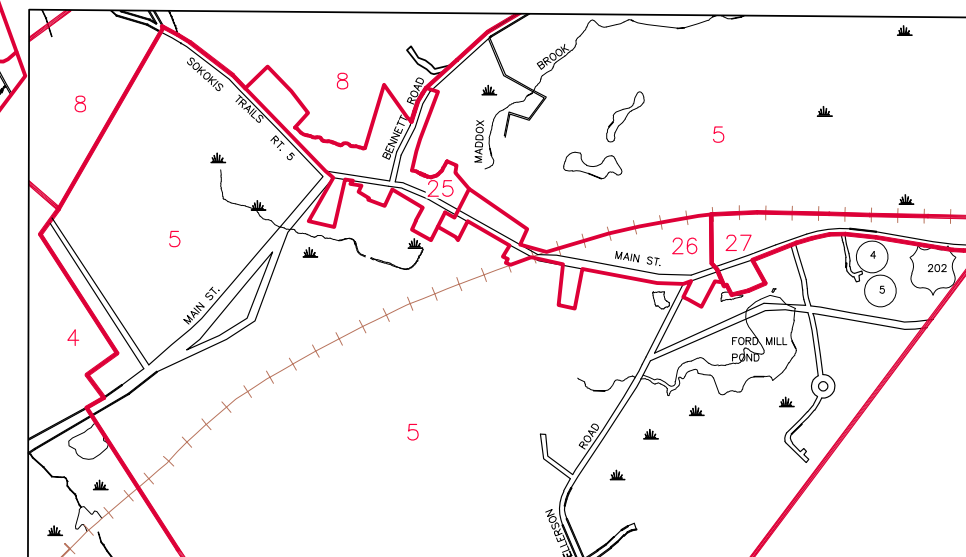

INSERT 2
SCALE: 1 INCH = 800± FEET

LEGEND
MAP LIMITS: [Red line symbol]
RAILROAD: [Dashed line symbol]
WETLANDS: [Wavy line symbol]

FOR ASSESSMENT PURPOSES ONLY.
NOT TO BE USED FOR CONVEYANCES.

THE 100 YEAR FLOOD HAZARD AREA SHOWN HEREON IS APPROXIMATE AS DETERMINED BY FLOOD INSURANCE RATE MAPS DATED 2/1/1985. ANY APPARENT DISCREPANCIES OR CONCERNS THAT MAY ARISE SHOULD BE ADDRESSED ON A LOT BY LOT BASIS BY AN APPROPRIATE PROFESSIONAL.

REVISED THROUGH APRIL 2018
PROPERTY MAP
TOWN OF WATERBORO
YORK COUNTY MAINE
SCALE: 1 INCH = 3000± FEET
PREPARED BY SEBAGO TECHNICS, INC

15423KEY.dwg, TAB:KEY