


MAP 4

MAP 4

MAP 4

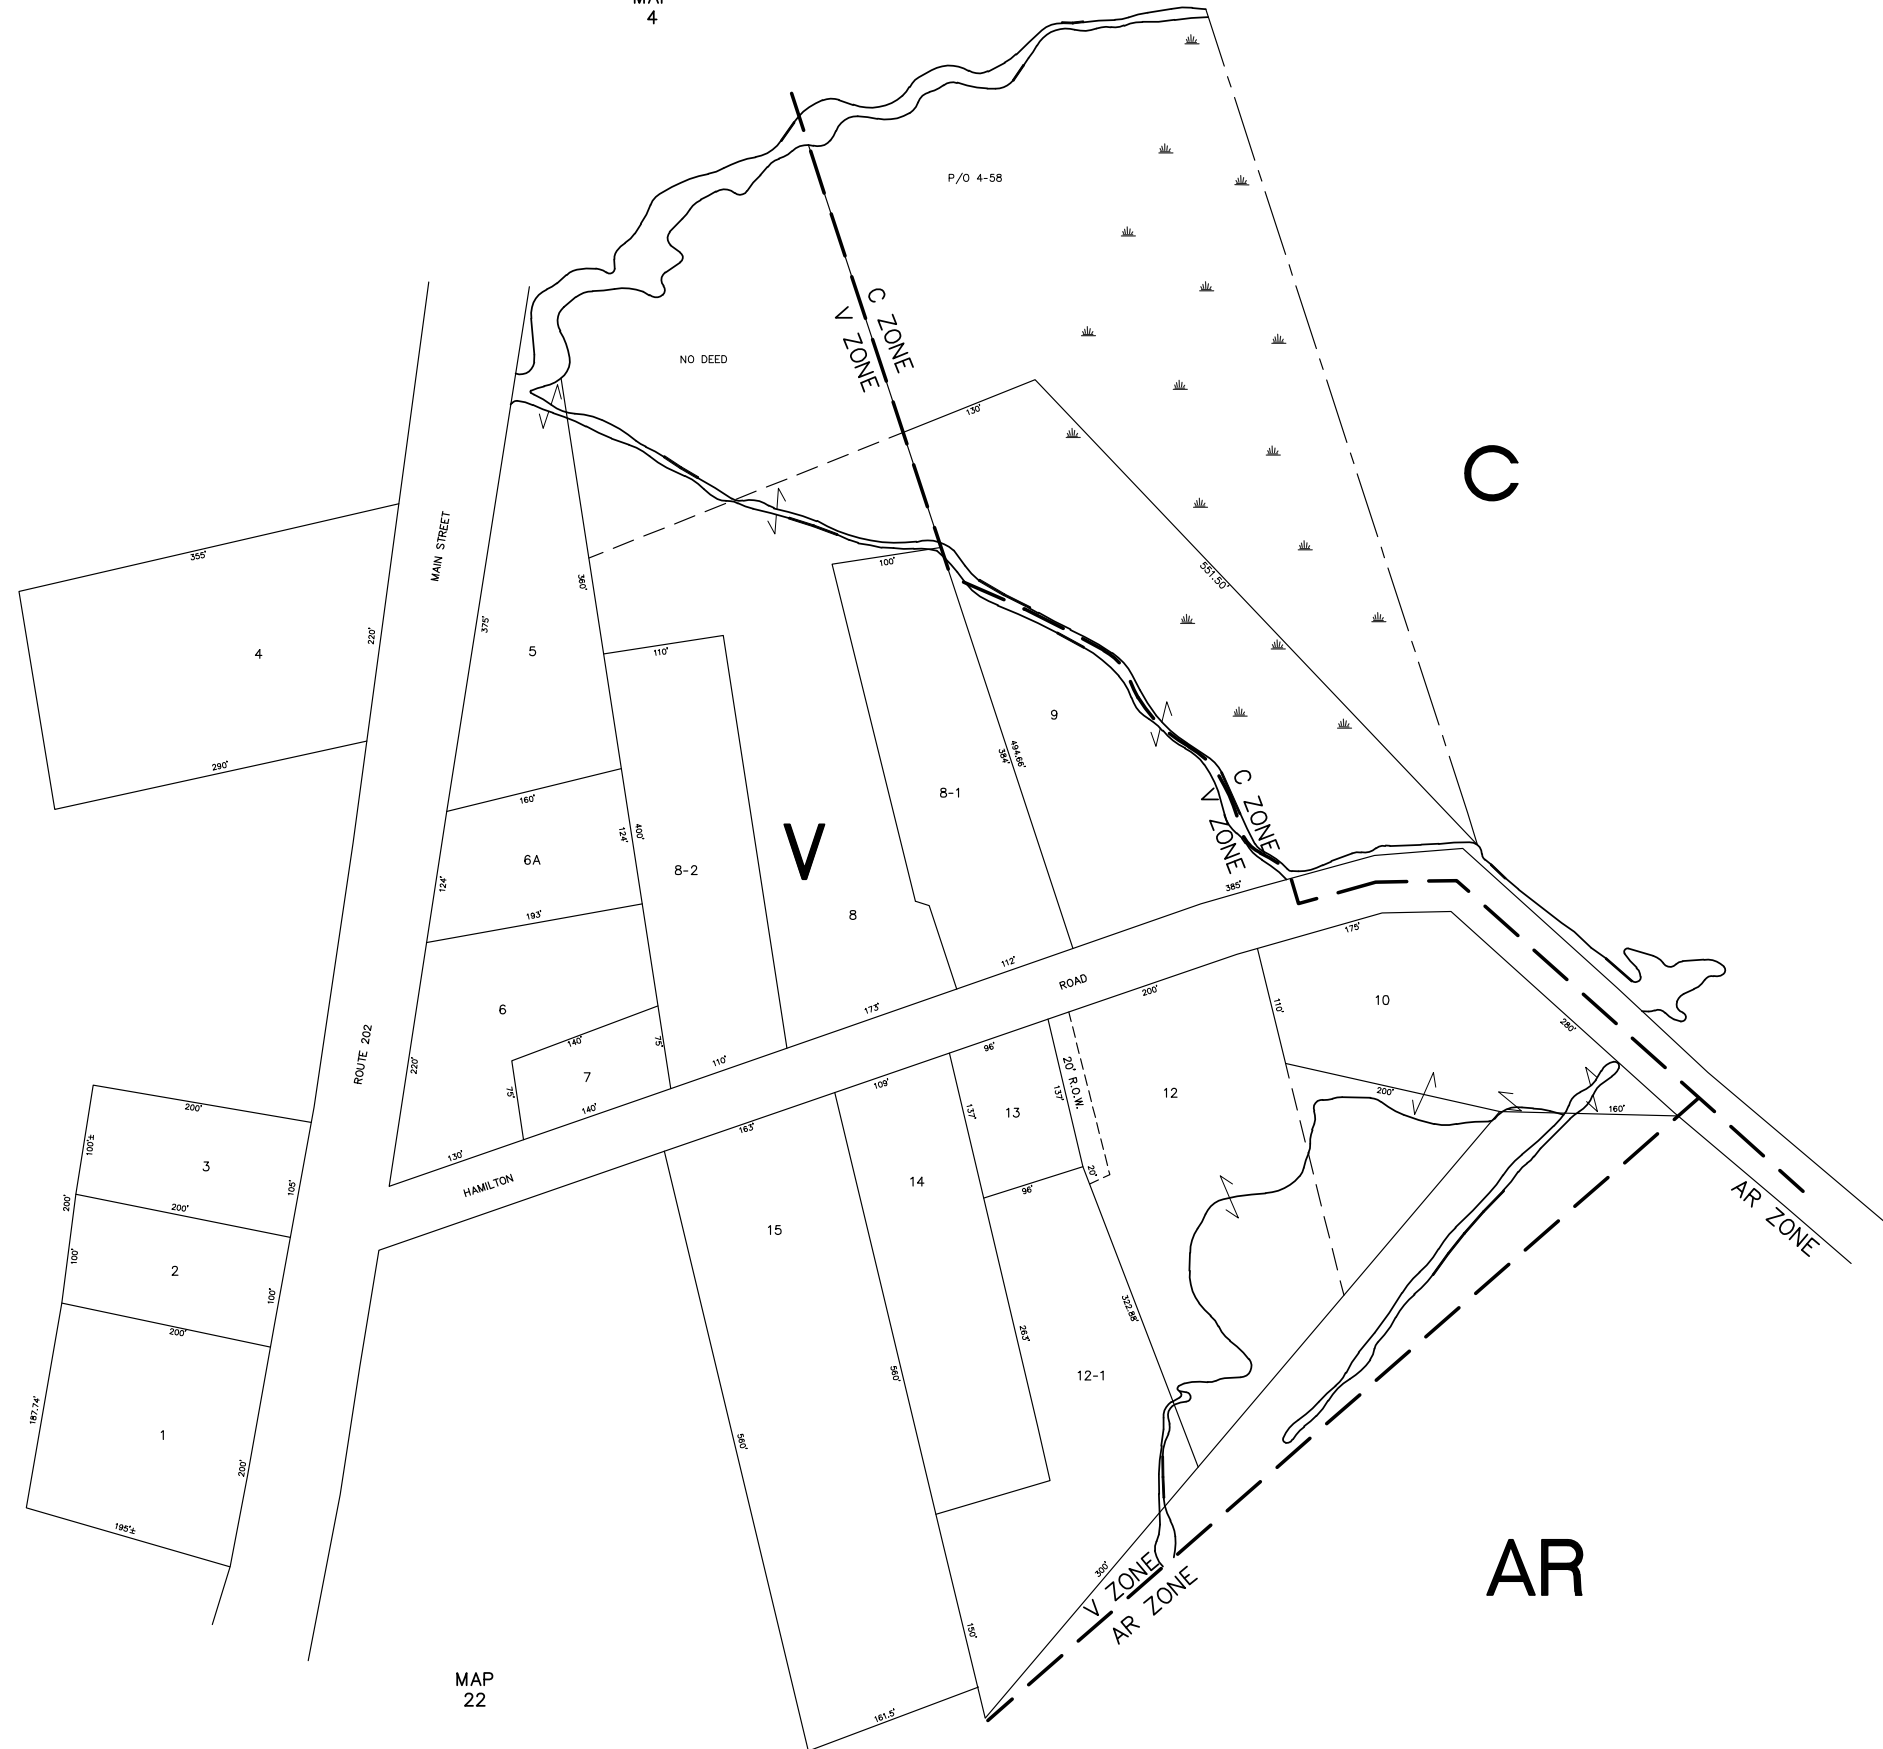

MAP 22

LEGEND

- PARCEL NUMBER \_\_\_\_\_ 25
- ADJACENT MAPS \_\_\_\_\_ MAP 21
- MATCH LINE - - - - -

FOR ASSESSMENT PURPOSES ONLY.  
NOT TO BE USED FOR CONVEYANCES.

THE 100 YEAR FLOOD HAZARD AREA SHOWN HERON IS APPROXIMATE AS DETERMINED BY FLOOD INSURANCE RATE MAPS DATED 2/1/1985. ANY APPARENT DISCREPANCIES OR CONCERNS THAT MAY ARISE SHOULD BE ADDRESSED ON A LOT B LOT BASIS BY AN APPROPRIATE PROFESSIONAL.

REVISED THROUGH APRIL 2018  
 PROPERTY MAP  
 TOWN OF WATERBORO  
 YORK COUNTY MAINE  
 SCALE: 1 INCH = 80± FEET  
 PREPARED BY SEBAGO TECHNICS, INC