
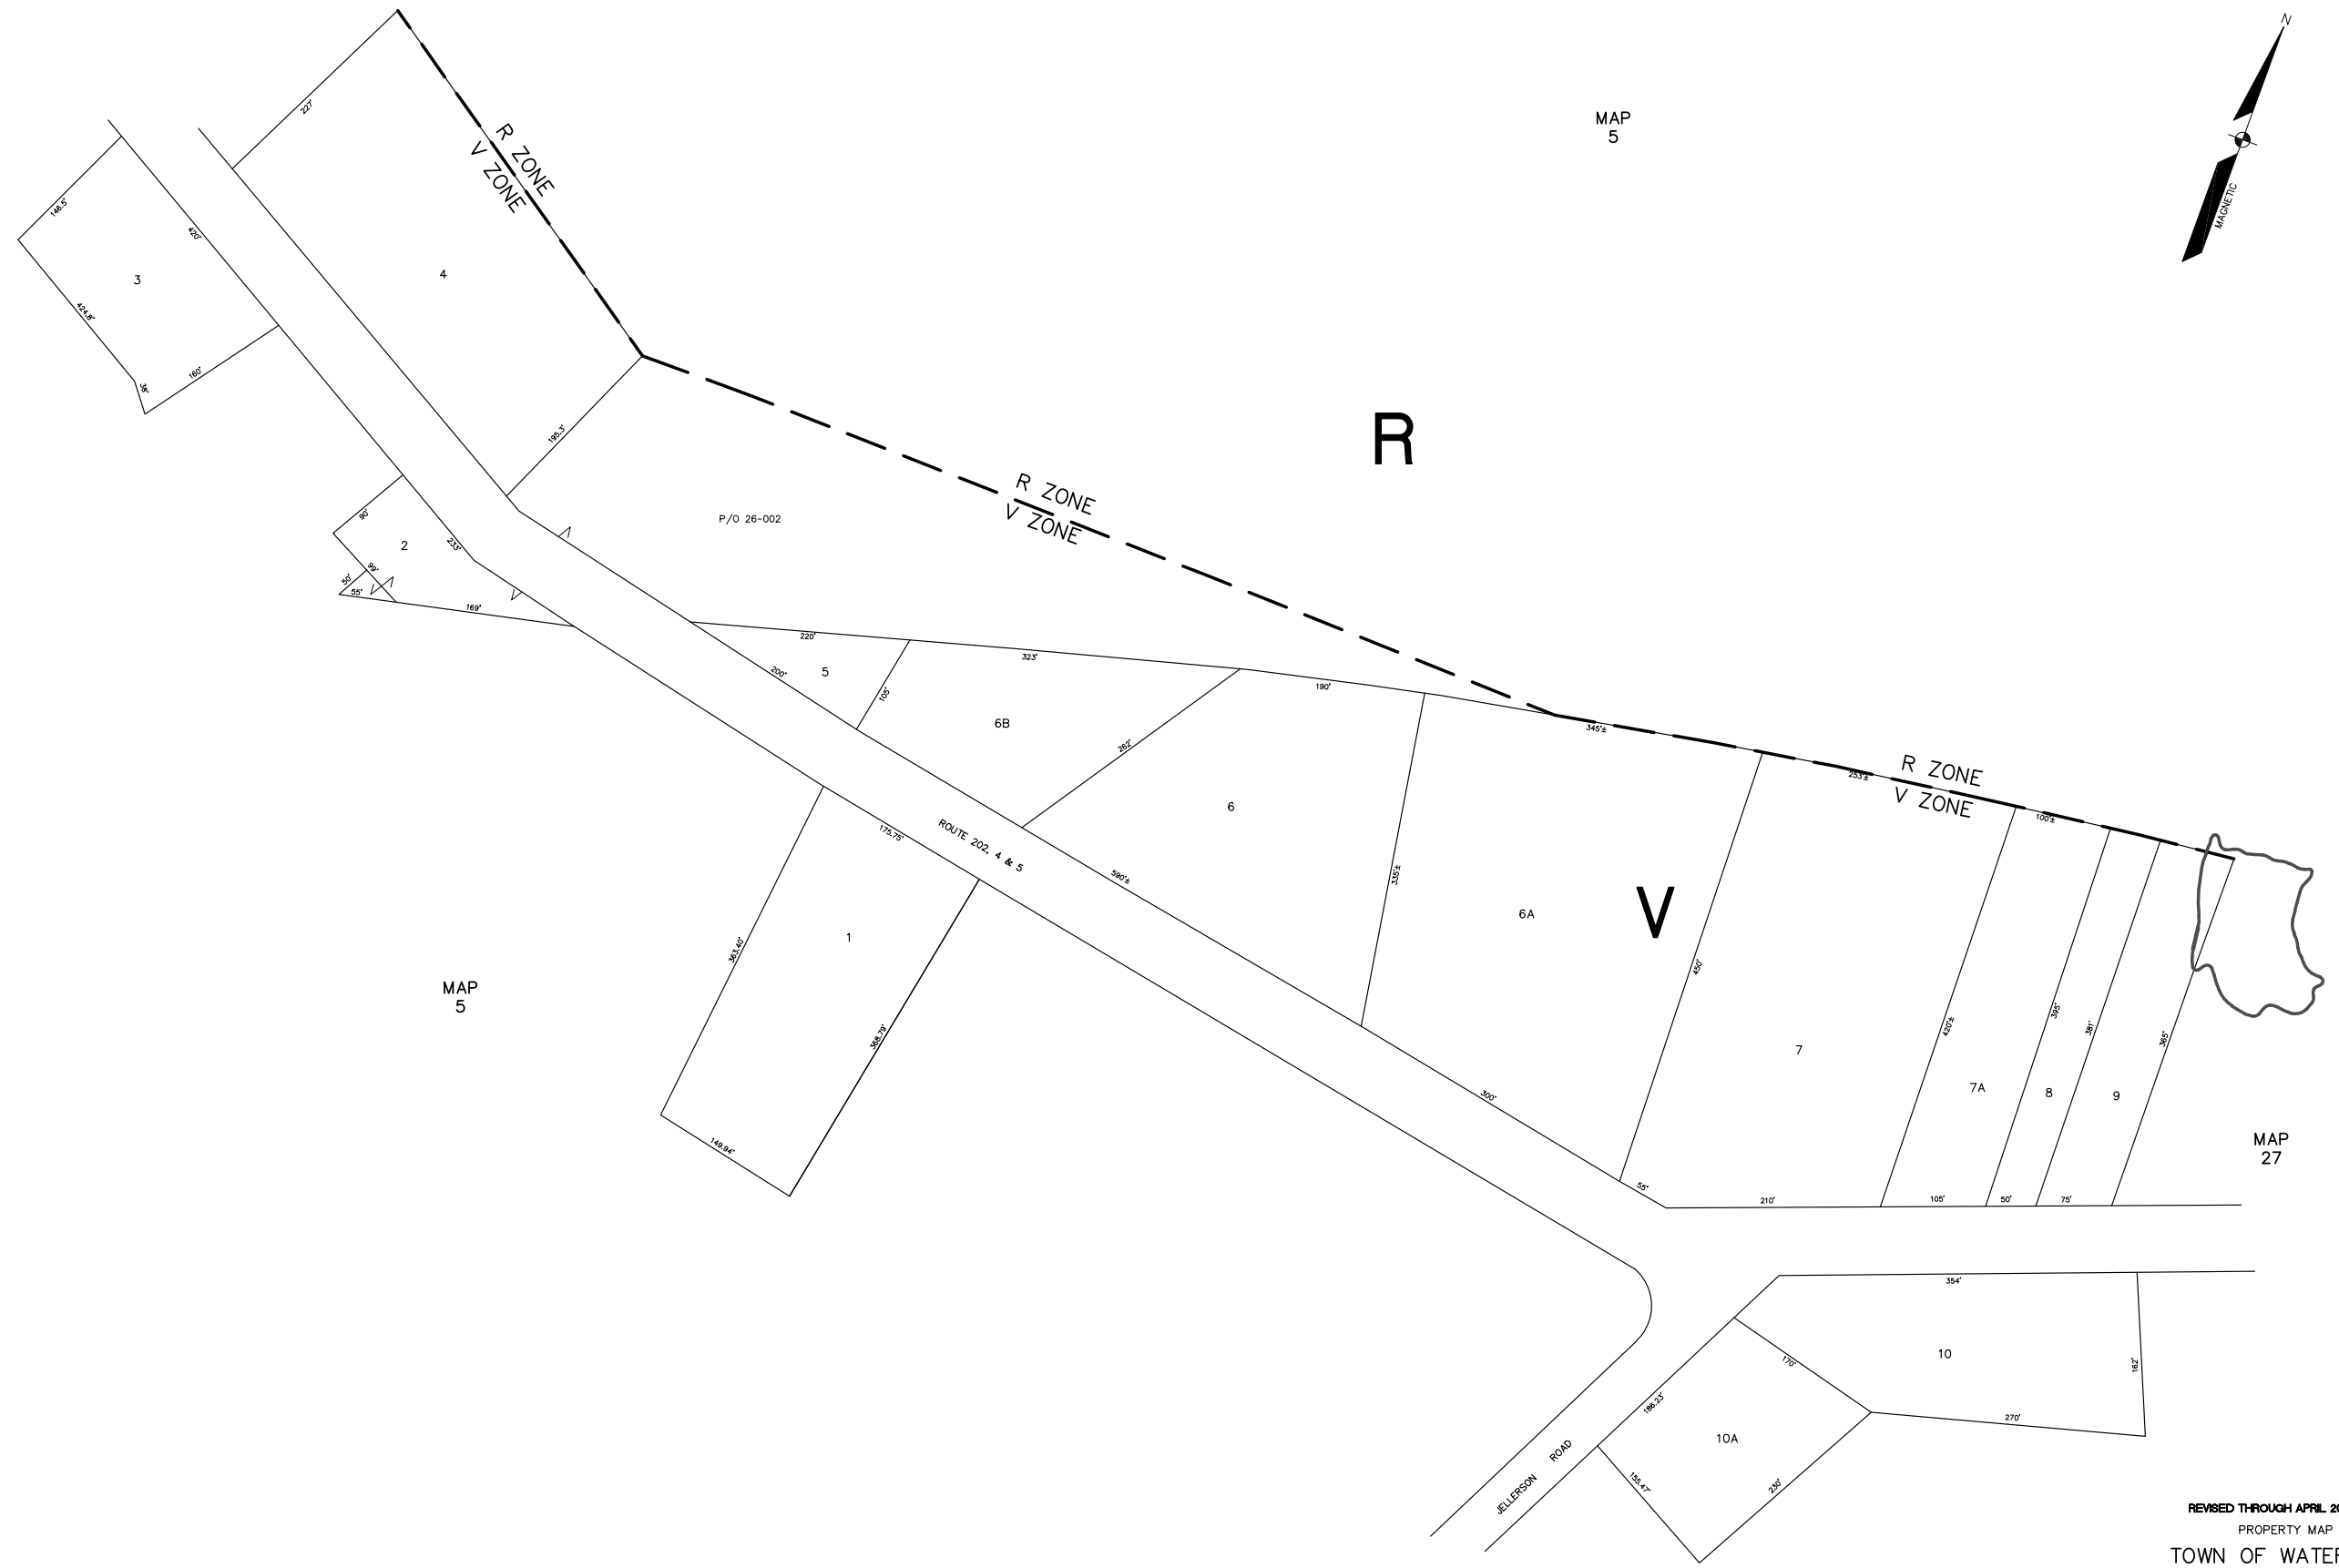


MAP
25

MAP
5

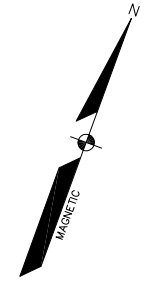

MAP
5

MAP
27

LEGEND

PARCEL NUMBER _____ 25

ADJACENT MAPS _____ MAP 21

MATCH LINE - - - - -

FOR ASSESSMENT PURPOSES ONLY.
NOT TO BE USED FOR CONVEYANCES.

THE 100 YEAR FLOOD HAZARD AREA SHOWN HERON IS APPROXIMATE AS DETERMINED BY FLOOD INSURANCE RATE MAPS DATED 2/1/1985. ANY APPARENT DISCREPANCIES OR CONCERNS THAT MAY ARISE SHOULD BE ADDRESSED ON A LOT B LOT BASIS BY AN APPROPRIATE PROFESSIONAL.

REVISED THROUGH APRIL 2018
PROPERTY MAP
TOWN OF WATERBORO
YORK COUNTY MAINE
SCALE: 1 INCH = 80± FEET
PREPARED BY SEBAGO TECHNICS, INC

15423MAP26.dwg, TAB: MAP26