


MAP  
13

MAP  
13

MAP  
13

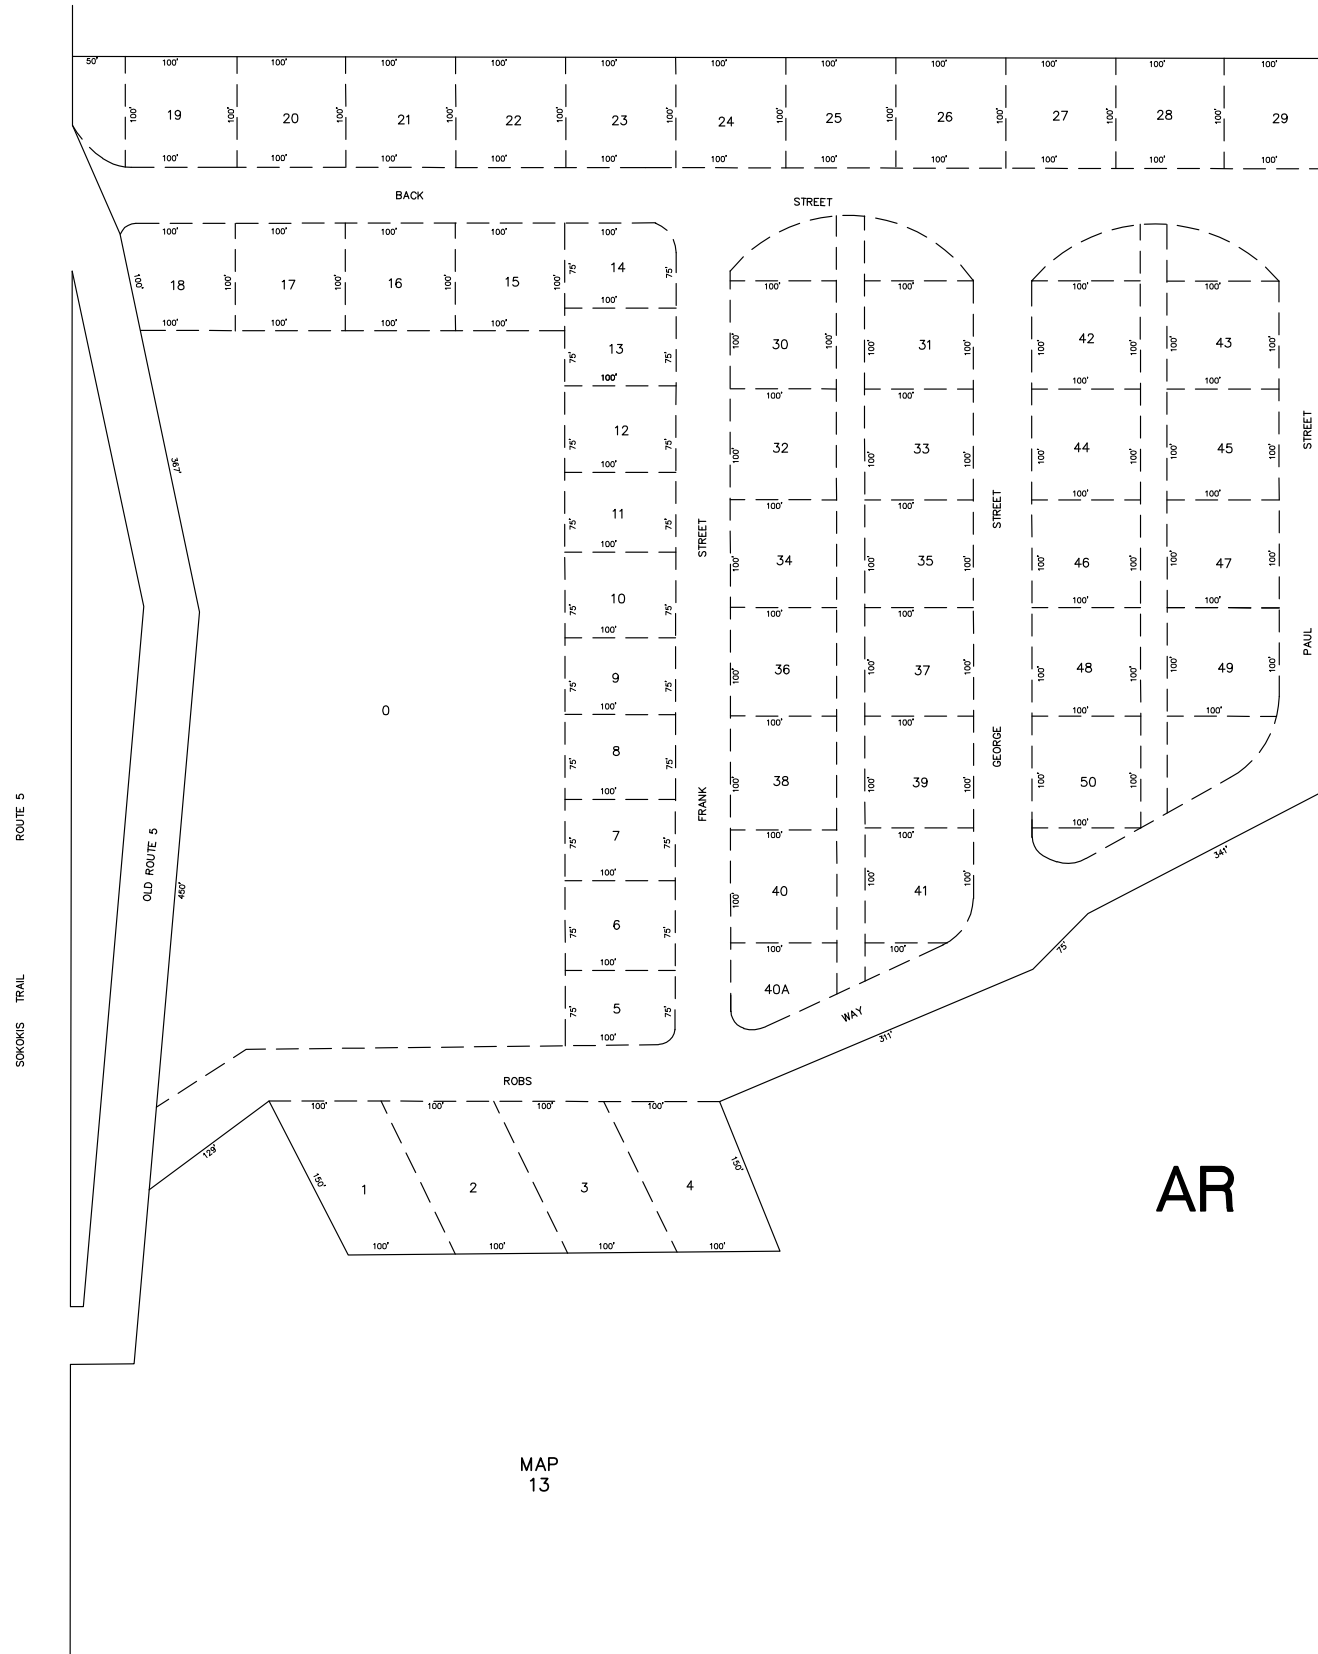

AR

MAP  
13

**LEGEND**  
 PARCEL NUMBER \_\_\_\_\_ 25  
 ADJACENT MAPS \_\_\_\_\_ MAP 21  
 MATCH LINE - - - - -

FOR ASSESSMENT PURPOSES ONLY.  
 NOT TO BE USED FOR CONVEYANCES.

THE 100 YEAR FLOOD HAZARD AREA SHOWN HERON IS APPROXIMATE AS DETERMINED BY FLOOD INSURANCE RATE MAPS DATED 2/1/1985. ANY APPARENT DISCREPANCIES OR CONCERNS THAT MAY ARISE SHOULD BE ADDRESSED ON A LOT B LOT BASIS BY AN APPROPRIATE PROFESSIONAL.

REVISED THROUGH APRIL 2018  
 PROPERTY MAP  
 TOWN OF WATERBORO  
 YORK COUNTY MAINE  
 SCALE: 1 INCH = 80± FEET  
 PREPARED BY SEBAGO TECHNICS, INC

15423MAP55.dwg, TAB:MAP55