



SHAPLEIGH

NEWFIELD

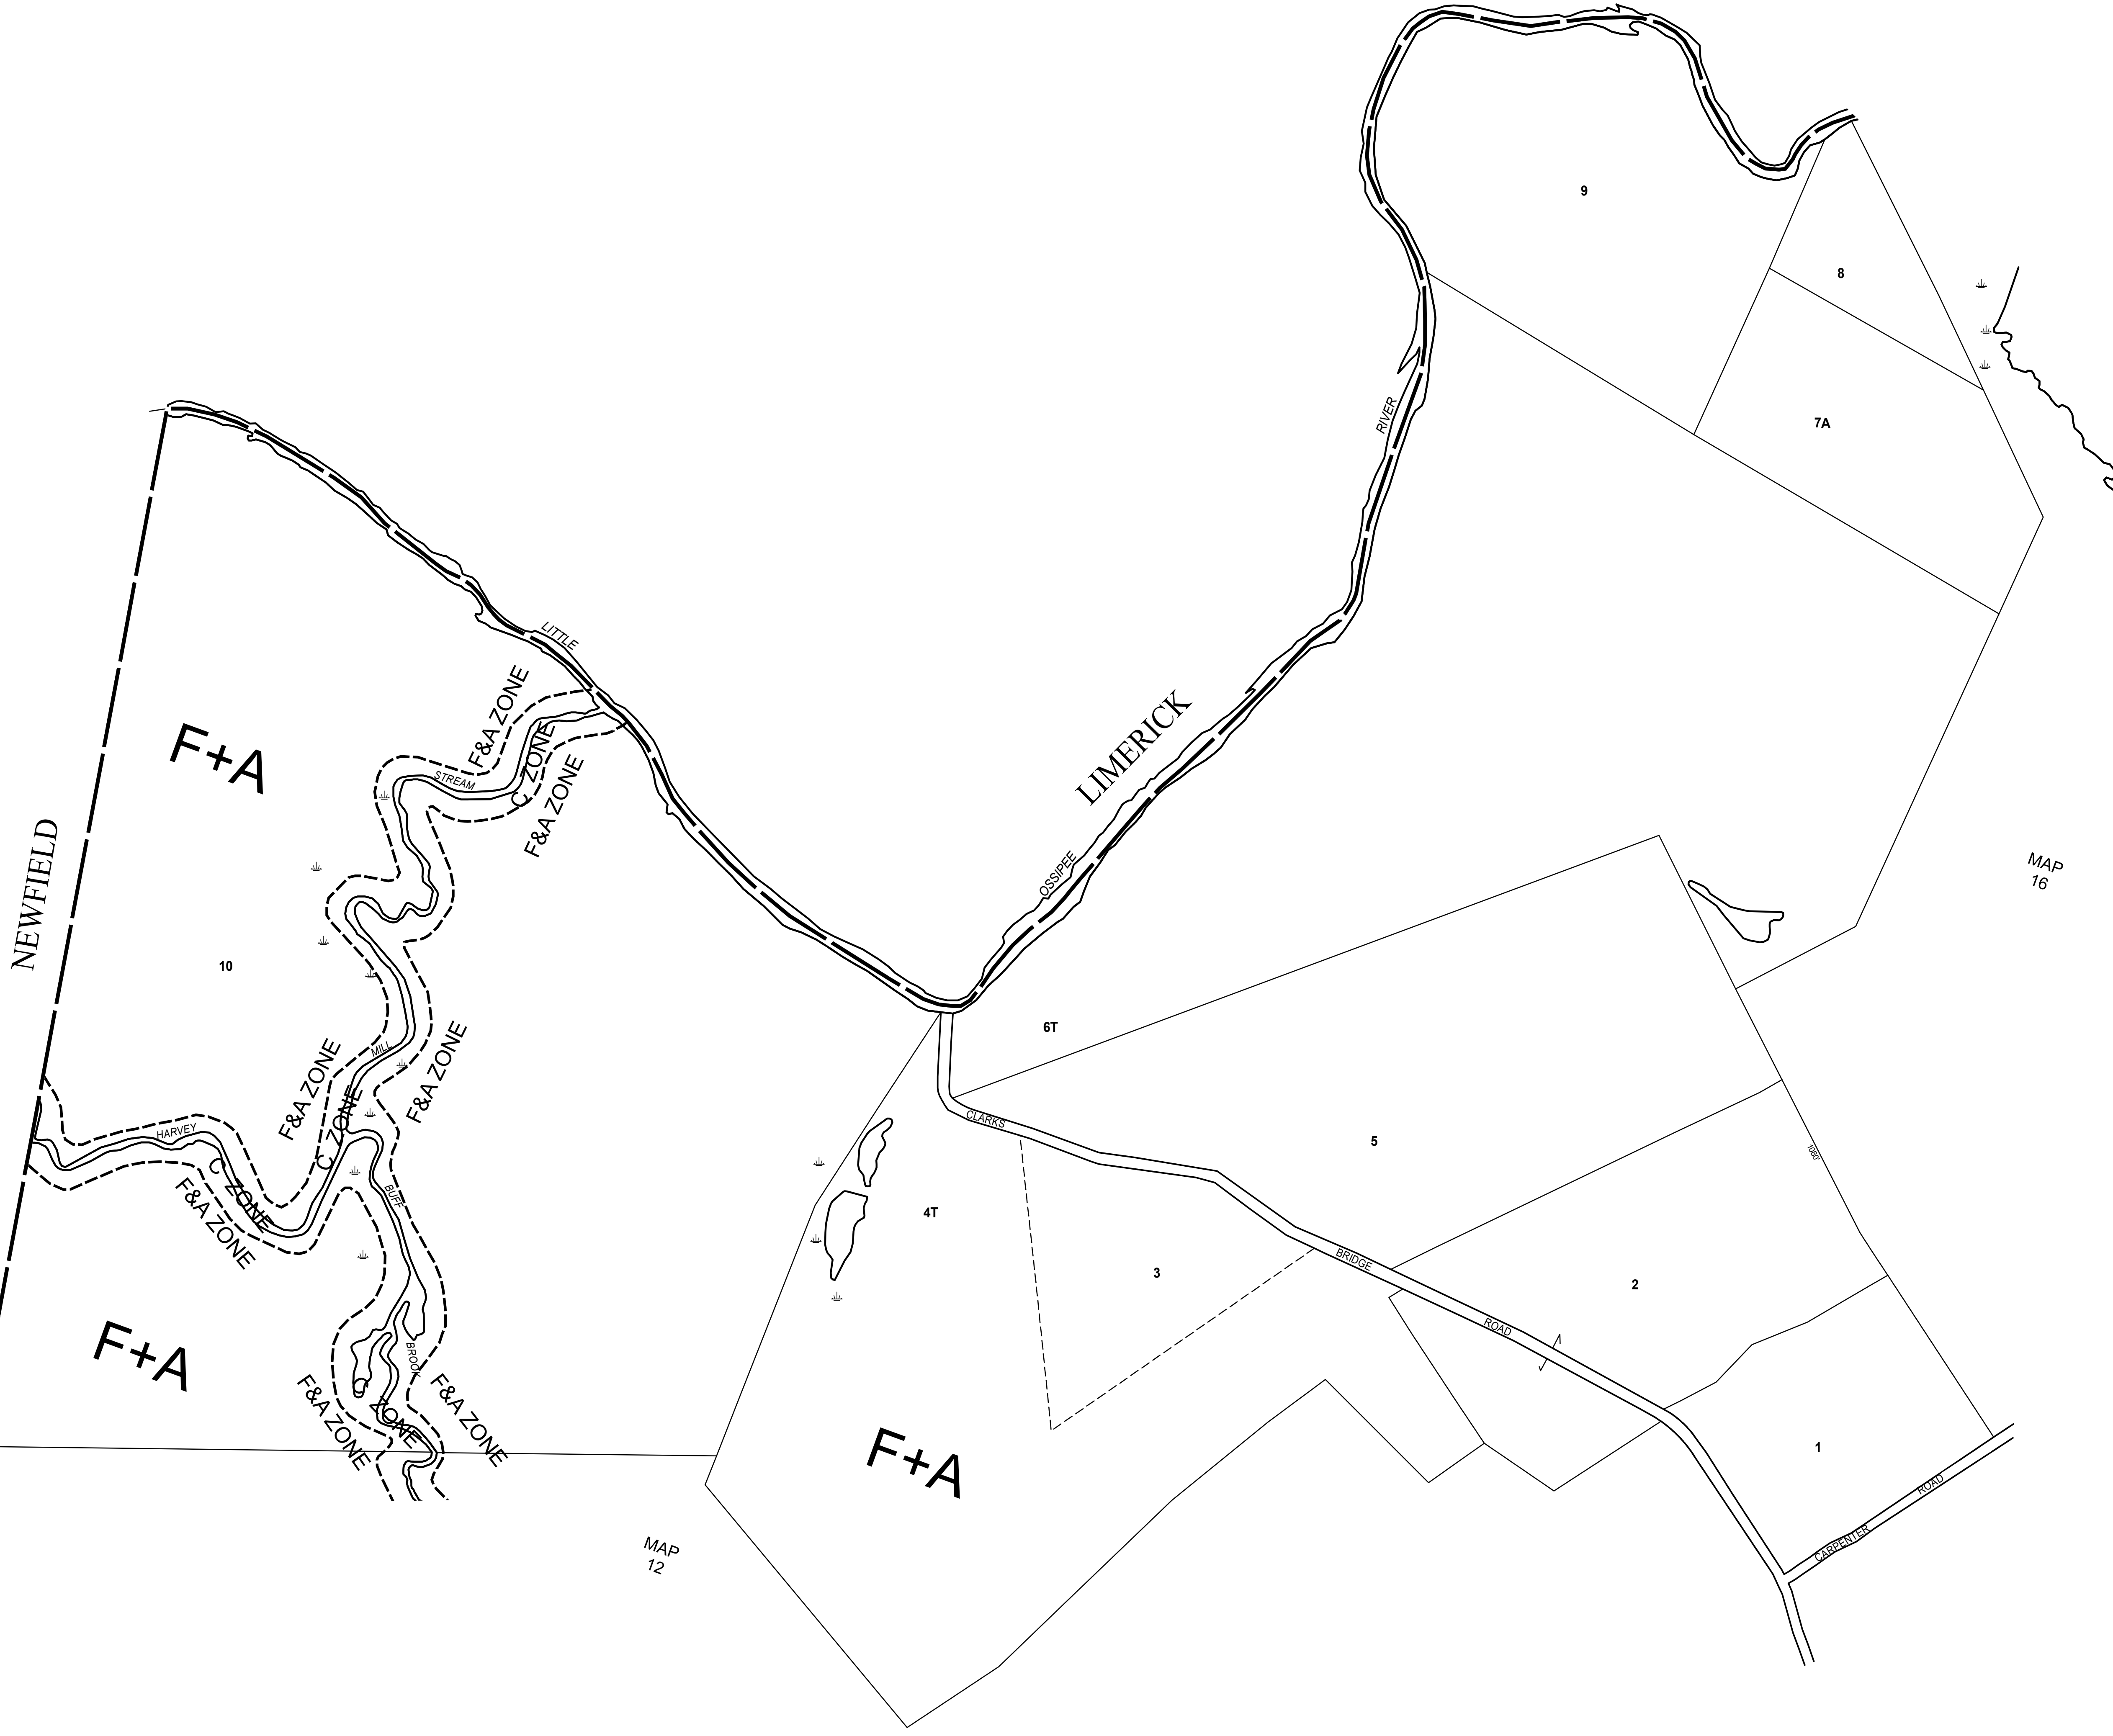

MAP 12


MAP 16

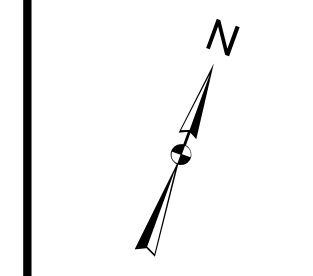

MAP NO.
15

LEGEND

ZONING DISTRICT	AC
RIGHT OF WAY	5
COMMON OWNERSHIP	10'
MATCH LINE	100'S
WETLANDS	WATER

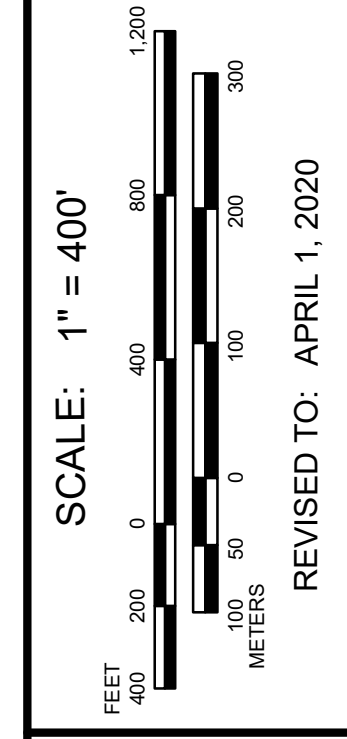

PROPERTY MAPS
WATERBORO
MAINE

REVISED & REPRINTED BY
CAI Technologies
Precision Mapping, Geospatial Solutions
11 Pleasant Street, Limerick, MA 03561
800.327.4540 - www.cai-tech.com

THIS MAP IS FOR ASSESSMENT PURPOSES. IT IS NOT VALID FOR LEGAL DESCRIPTION OR CONVEYANCE. THE HORIZONTAL DATUM IS THE MAINE STATE PLANE COORDINATE SYSTEM, NAD 83.
THE 100-YEAR FLOOD HAZARD AREA SHOWN HEREON IS APPROXIMATE AND DETERMINED BY FLOOD INSURANCE RATE MAPS DATED 2/10/86. ANY APPARENT DISCREPANCIES OR CONCERNS THAT MAY ARISE SHOULD BE ADDRESSED ON A LOT BY LOT BASIS BY AN APPROPRIATE PROFESSIONAL.
MAPS ORIGINALLY COMPILED BY SEBAGO TECHNICS, INC.