


MAP 7


MAP 10

MAP 28

MAP 32

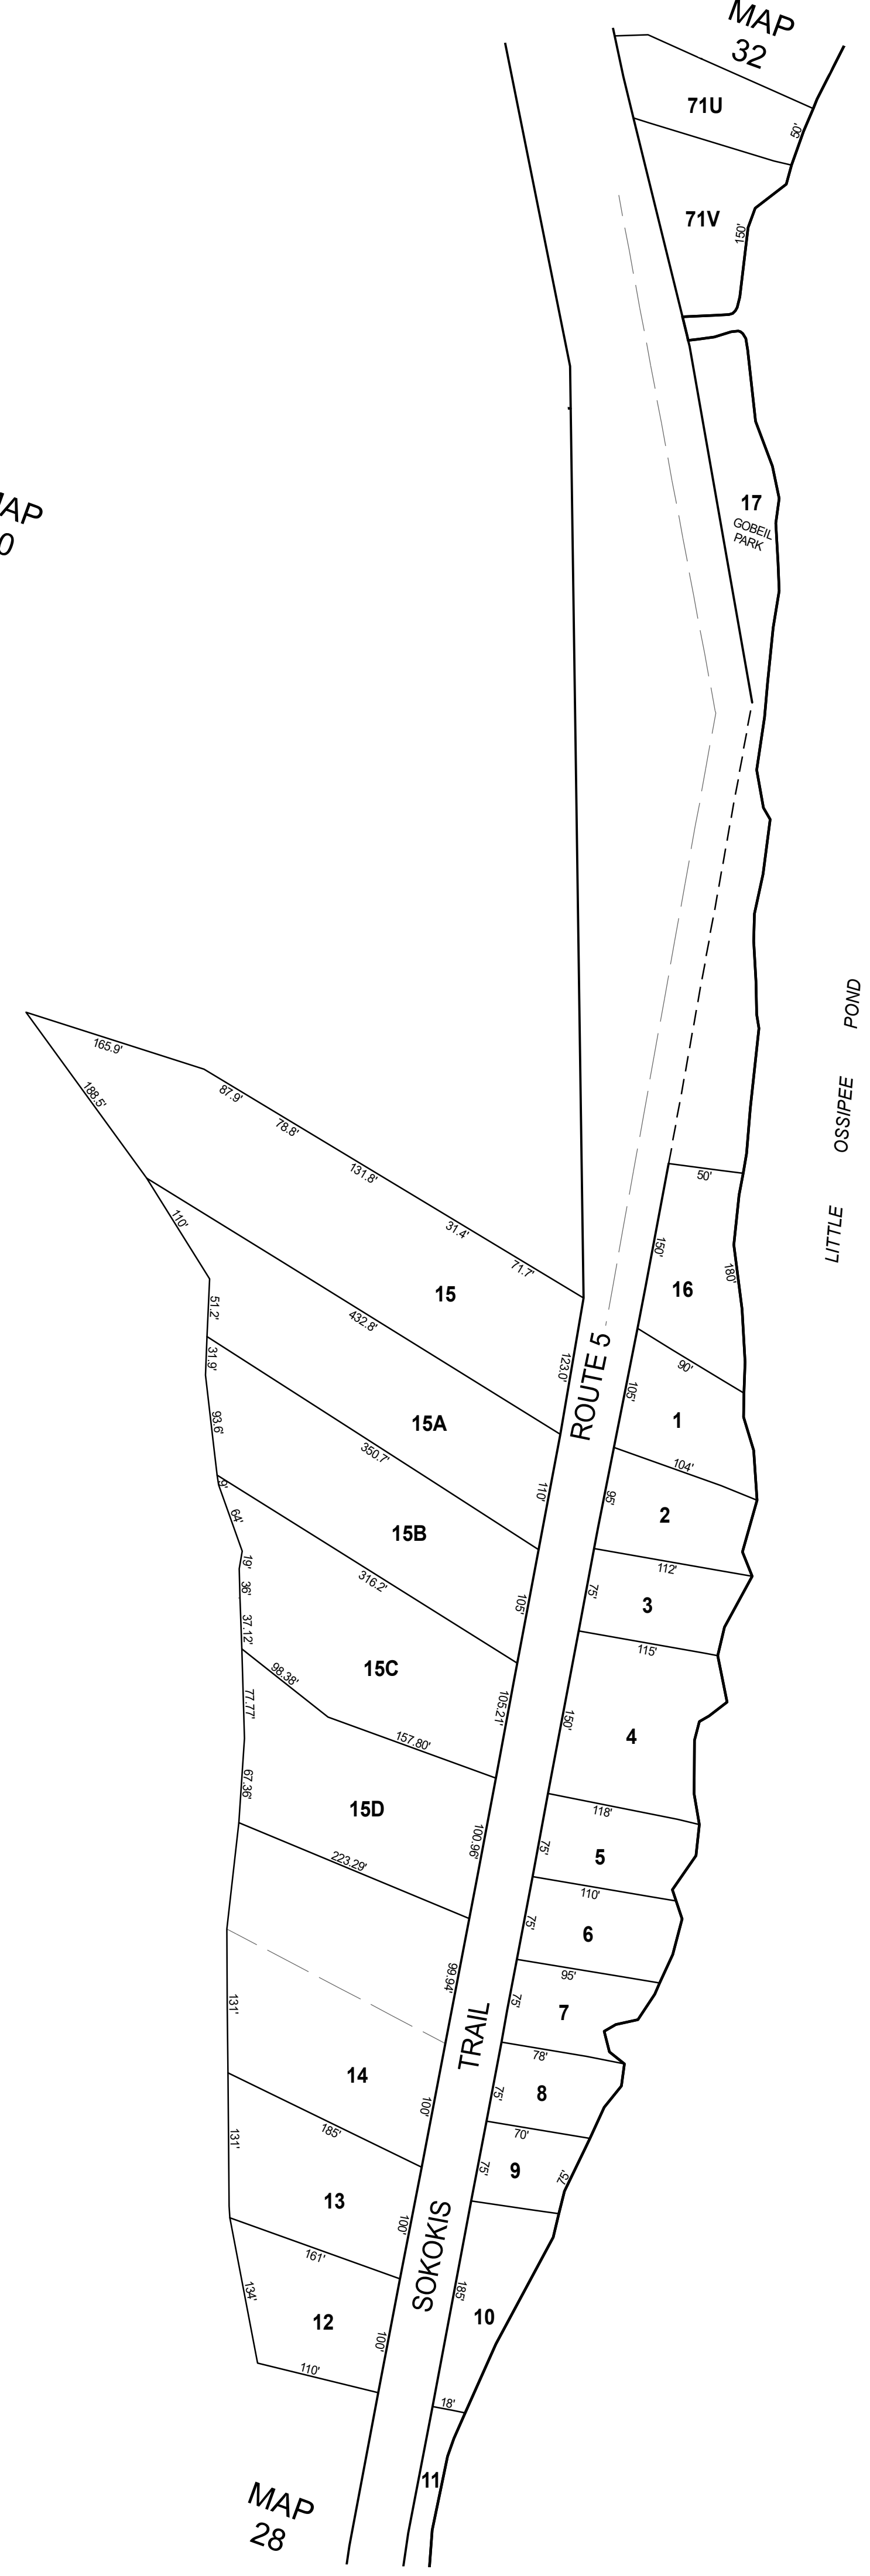


MAP NO.
30

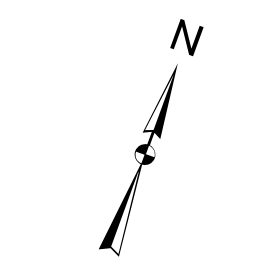

LEGEND

ZONING DISTRICT	---	AC
RIGHT OF WAY	---	5
COMMON OWNERSHIP	---	10'
MATCH LINE	---	100'S
WETLANDS	---	

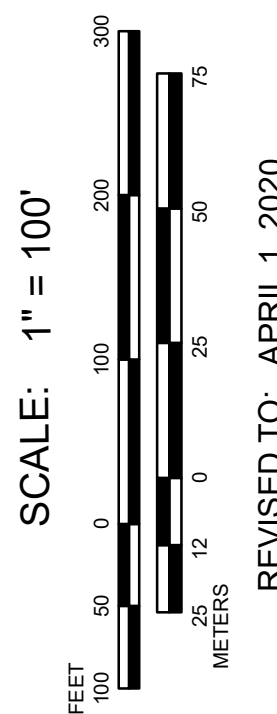

PROPERTY MAPS
WATERBORO
MAINE



THIS MAP IS FOR ASSESSMENT PURPOSES. IT IS NOT VALID FOR LEGAL DESCRIPTION OR CONVEYANCE. THE HORIZONTAL DATUM IS THE MAINE STATE PLANE COORDINATE SYSTEM, NAD 83.
THE 100-YEAR FLOOD HAZARD AREA SHOWN HEREON IS APPROXIMATE AND DETERMINED BY FLOOD INSURANCE RATE MAPS DATED 2/10/86. ANY APPARENT DISCREPANCIES OR CONCERNS THAT MAY ARISE SHOULD BE ADDRESSED ON A LOT BY LOT BASIS BY AN APPROPRIATE PROFESSIONAL.
MAPS ORIGINALLY COMPILED BY SEBAGO TECHNICS, INC.