



MAP 11

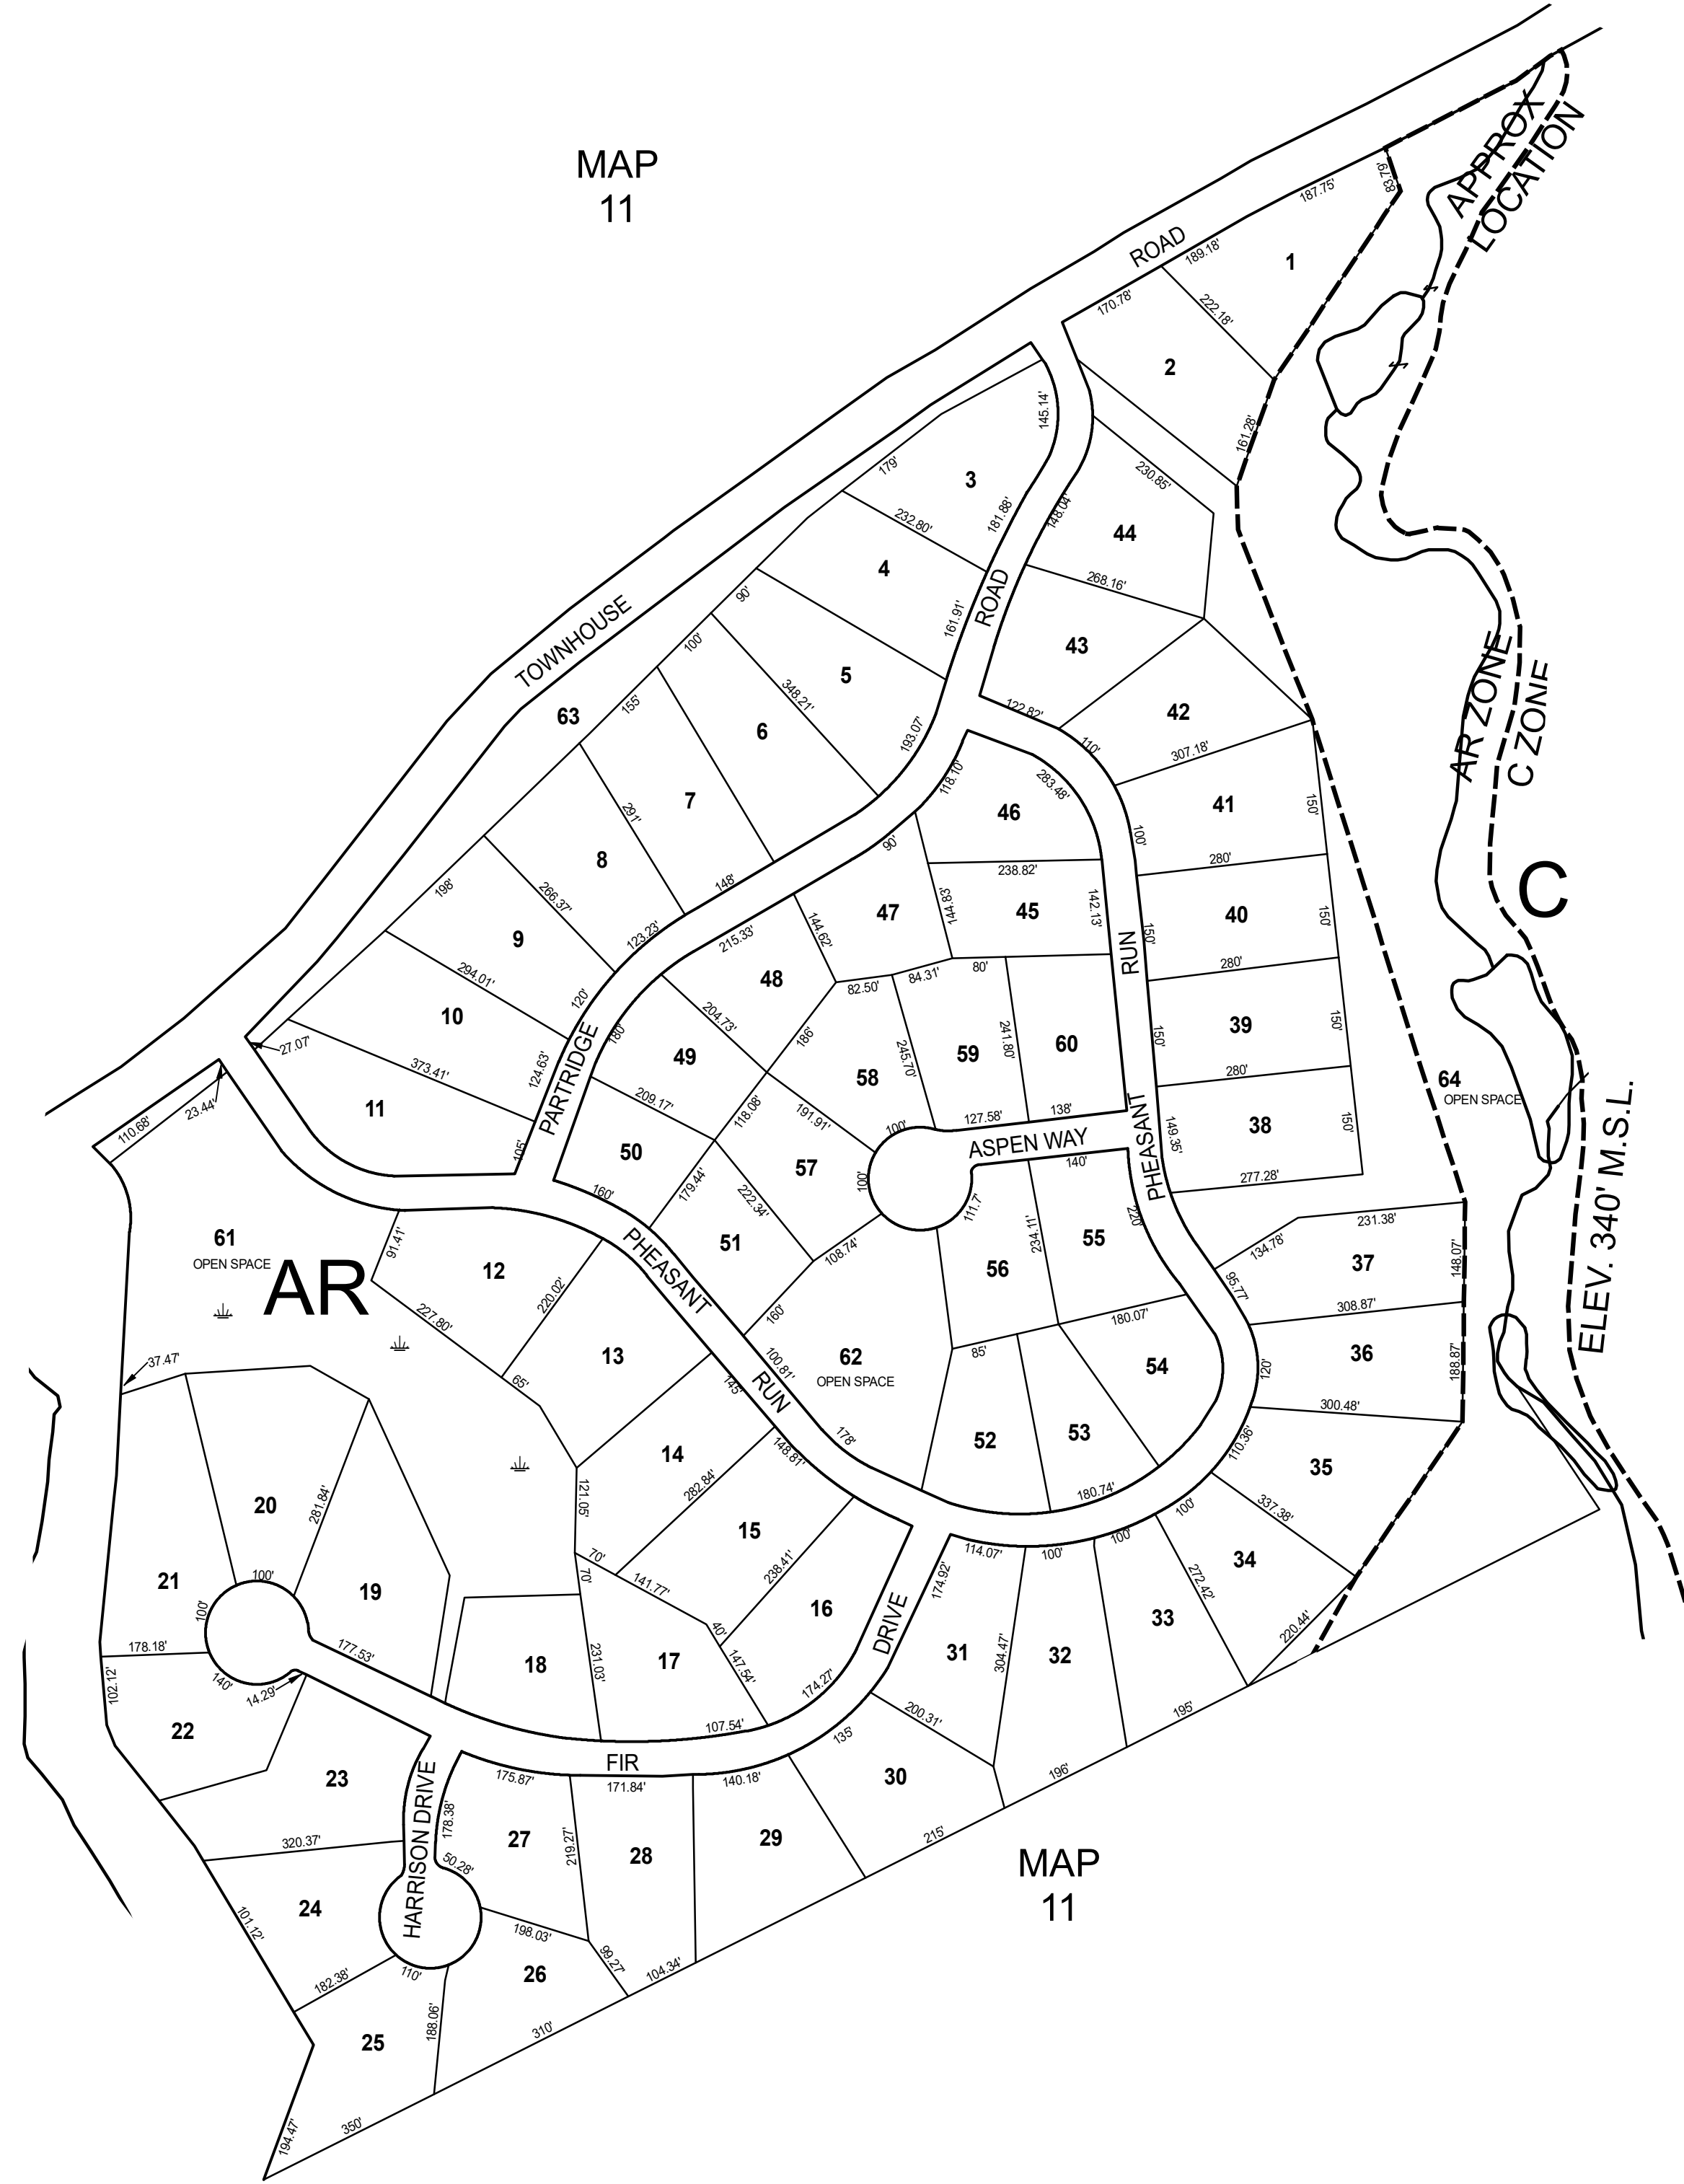

MAP 11

MAP 11


MAP 11

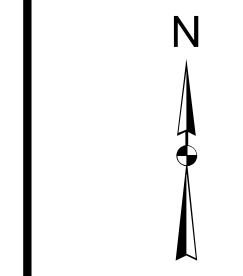

MAP NO.
52

LEGEND

ZONING DISTRICT	AC
RIGHT OF WAY	5
COMMON OWNERSHIP	10'
MATCH LINE	100'
WETLANDS	100'S
	WATER

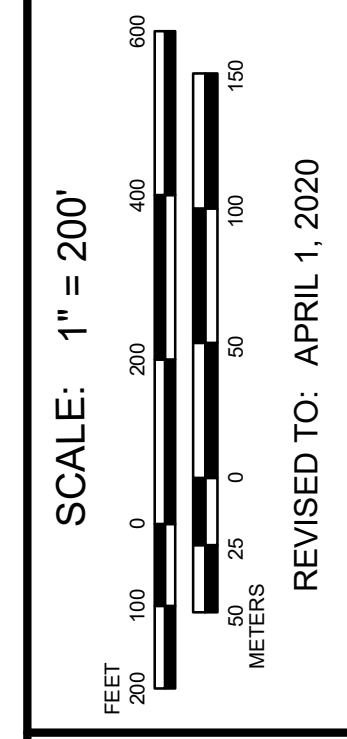

PROPERTY MAPS
WATERBORO
MAINE

REVISED & REPRINTED BY
CAI Technologies
Precision Mapping, Geospatial Solutions
11 Pleasant Street, Litchfield, MA 01051
800.327.4540 - www.cai-tech.com

THIS MAP IS FOR ASSESSMENT PURPOSES. IT IS NOT VALID FOR LEGAL DESCRIPTION OR CONVEYANCE. THE HORIZONTAL DATUM IS THE MAINE STATE PLANE COORDINATE SYSTEM, NAD 83.
THE 180-YEAR FLOOD HAZARD AREA, SHOWN HEREIN, IS APPROXIMATE AND DETERMINED BY FLOOD INSURANCE RATE MAPS DATED 2/1/08. ANY APPARENT DISCREPANCIES OR CONCERNS THAT MAY ARISE SHOULD BE ADDRESSED ON A LOT BY LOT BASIS BY AN APPROPRIATE PROFESSIONAL.
MAPS ORIGINALLY COMPILED BY SEBAGO TECHNICS, INC.